


# Appendix 2.2

## Site Plan

- Development Boundary
- Maintenance Route
- Site Access
- Substation
- Security Fence
- PV Modules
- Existing Hedgerows

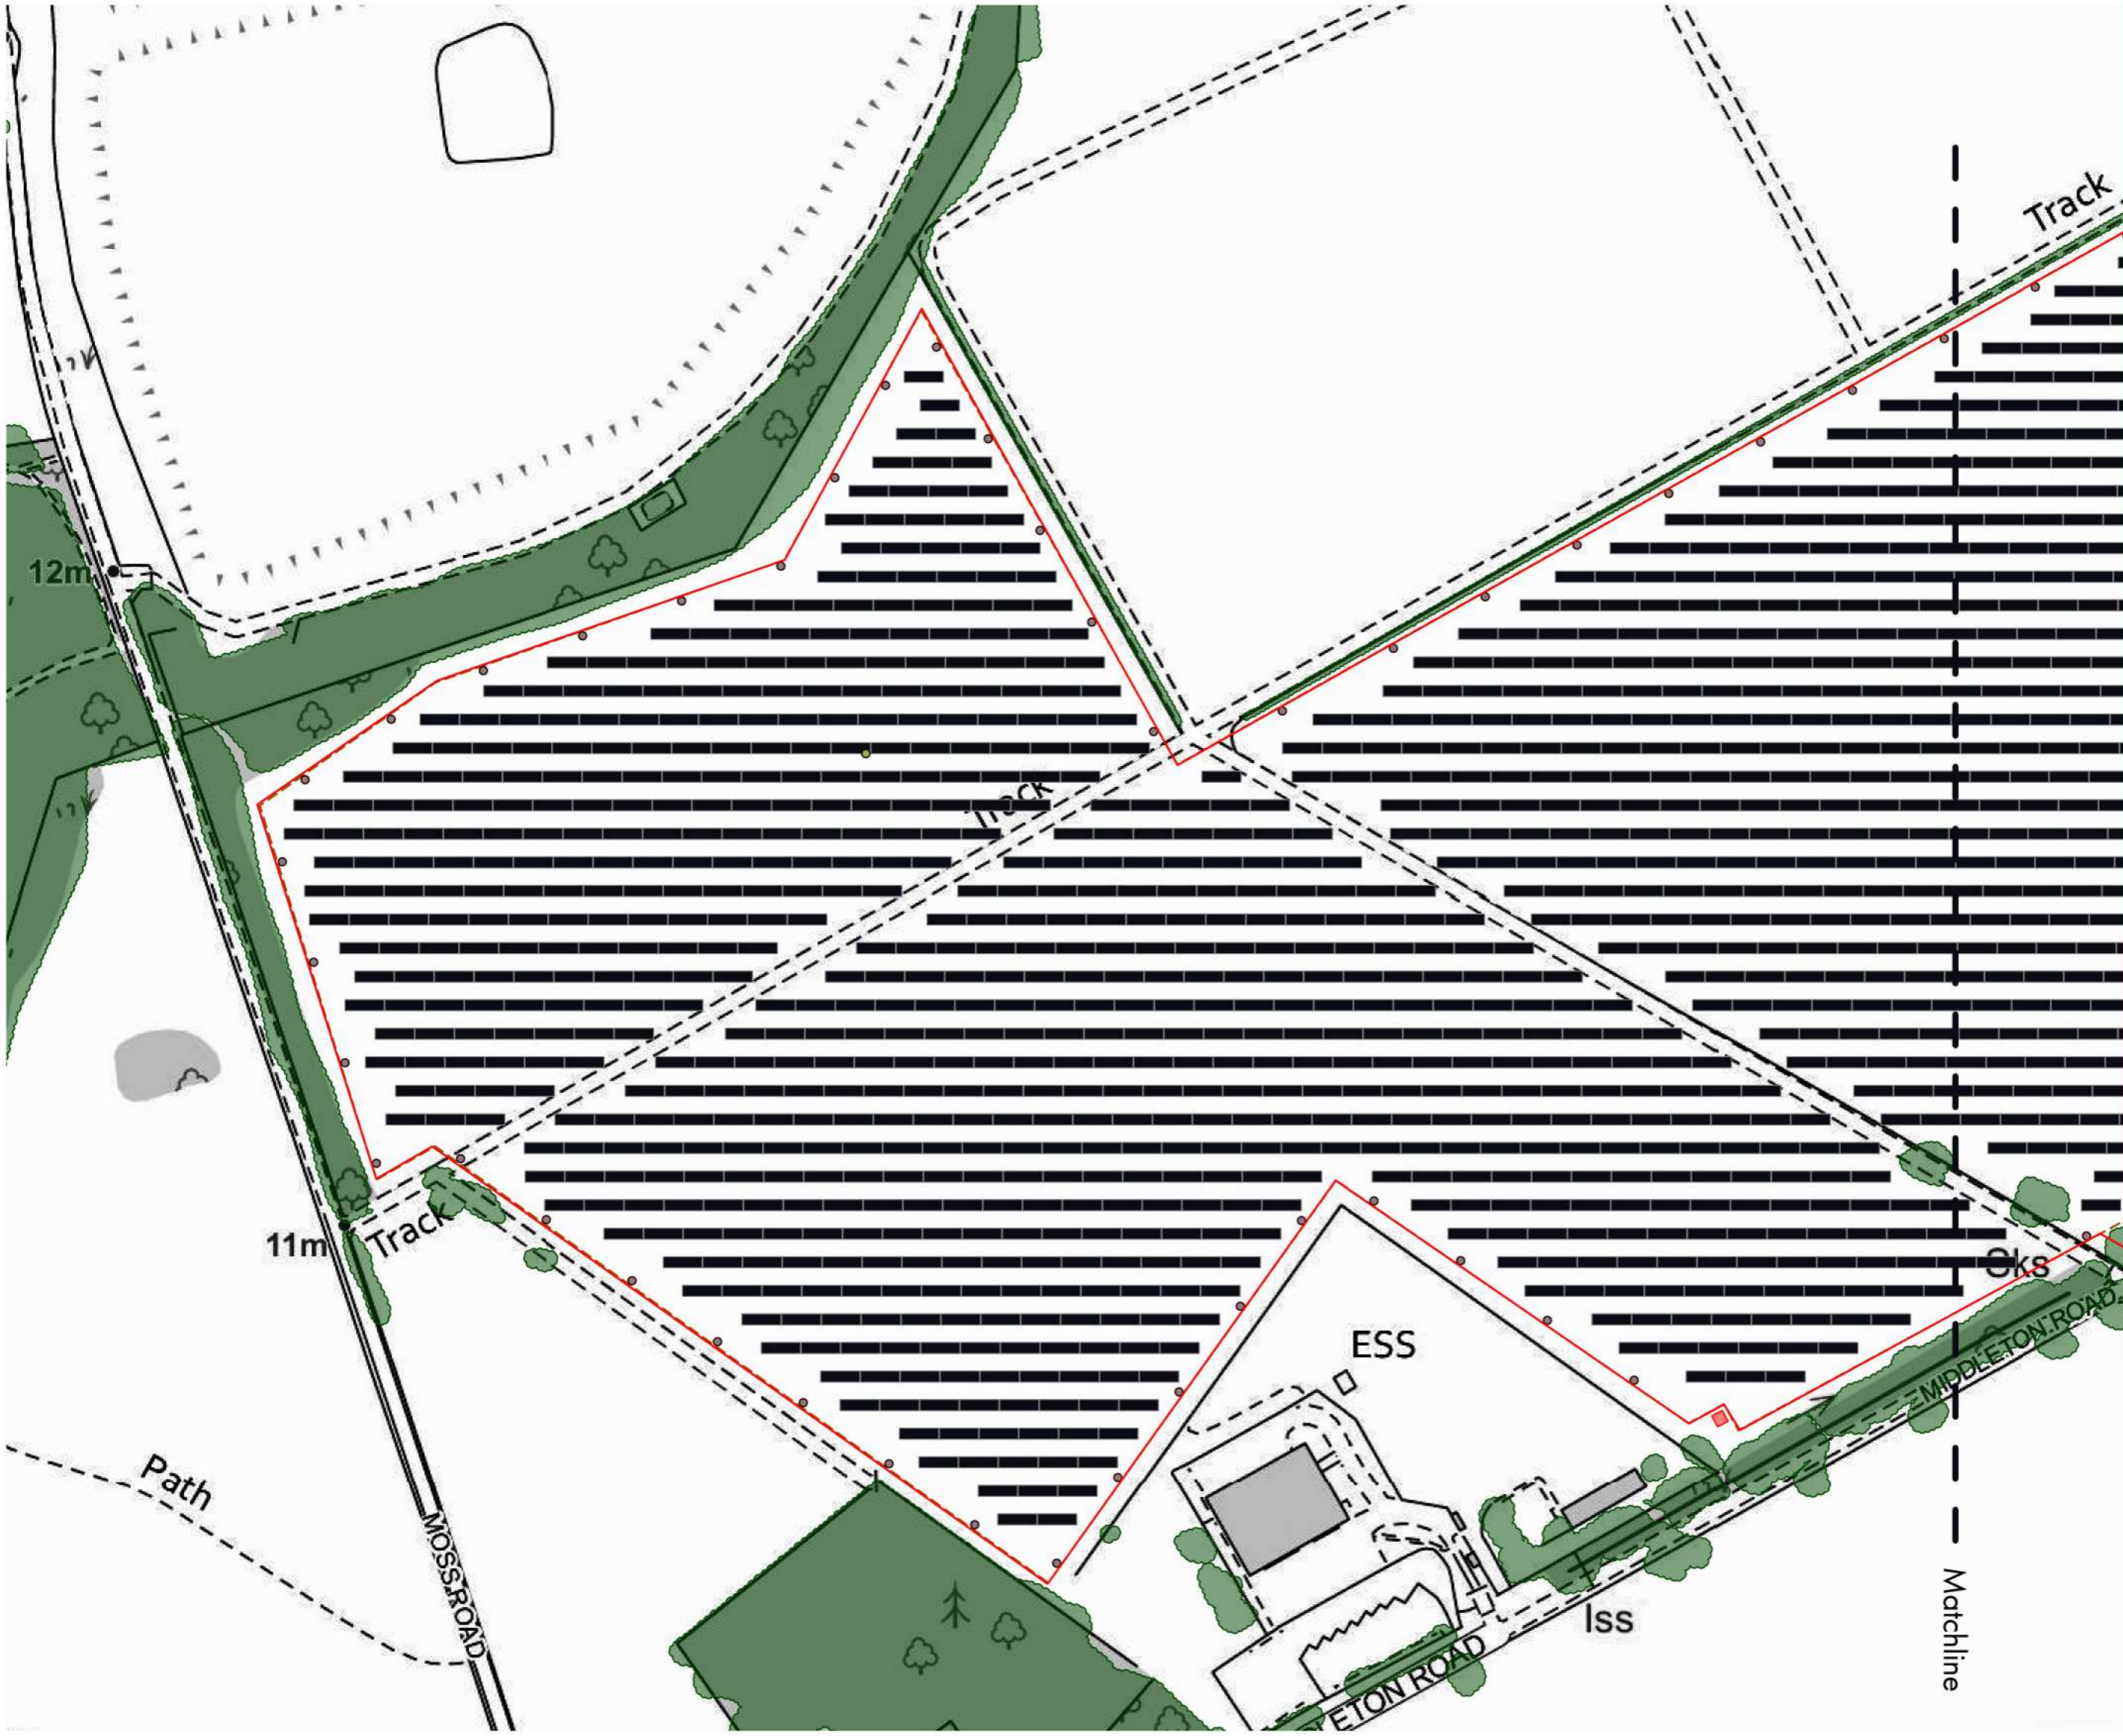

Map Details  
Site plan showing the proposed solar development area. Access proposed via existing access from Middleton Road.

Page 1 of 2

Scale: 1:2,500 @ A3



Client Name: Bluestone Energy Ltd  
Site Name: Middleton Farm  
Drawing Reference: COG412/SCR/007/b  
Date: 12/12/23

This drawing is the property of Cogeo Planning & Environmental Services Ltd. Copyright is reserved by them & the drawing is issued on the condition that it is not copied, either wholly or in any part, without the written consent of Cogeo. OS Mapping Licence Number: 100023832.

# Appendix 2.2

## Site Plan

- Development Boundary
- Maintenance Route
- Site Access
- Substation
- Security Fence
- PV Modules
- Existing Hedgerows



Map Details  
Site plan showing the proposed solar development area. Access proposed via existing access from Middleton Road.

Page 2 of 2

Scale: 1:2,500 @ A3



Client Name Bluestone Energy Ltd  
Site Name Middleton Farm  
Drawing Reference COG412/SCR/007/b  
Date 12/12/23

This drawing is the property of Cogeo Planning & Environmental Services Ltd. Copyright is reserved by them & the drawing is issued on the condition that it is not copied, either wholly or in any part, without the written consent of Cogeo. OS Mapping Licence Number: 100023832.

Old Schoolhouse