




Ground Floor Plan

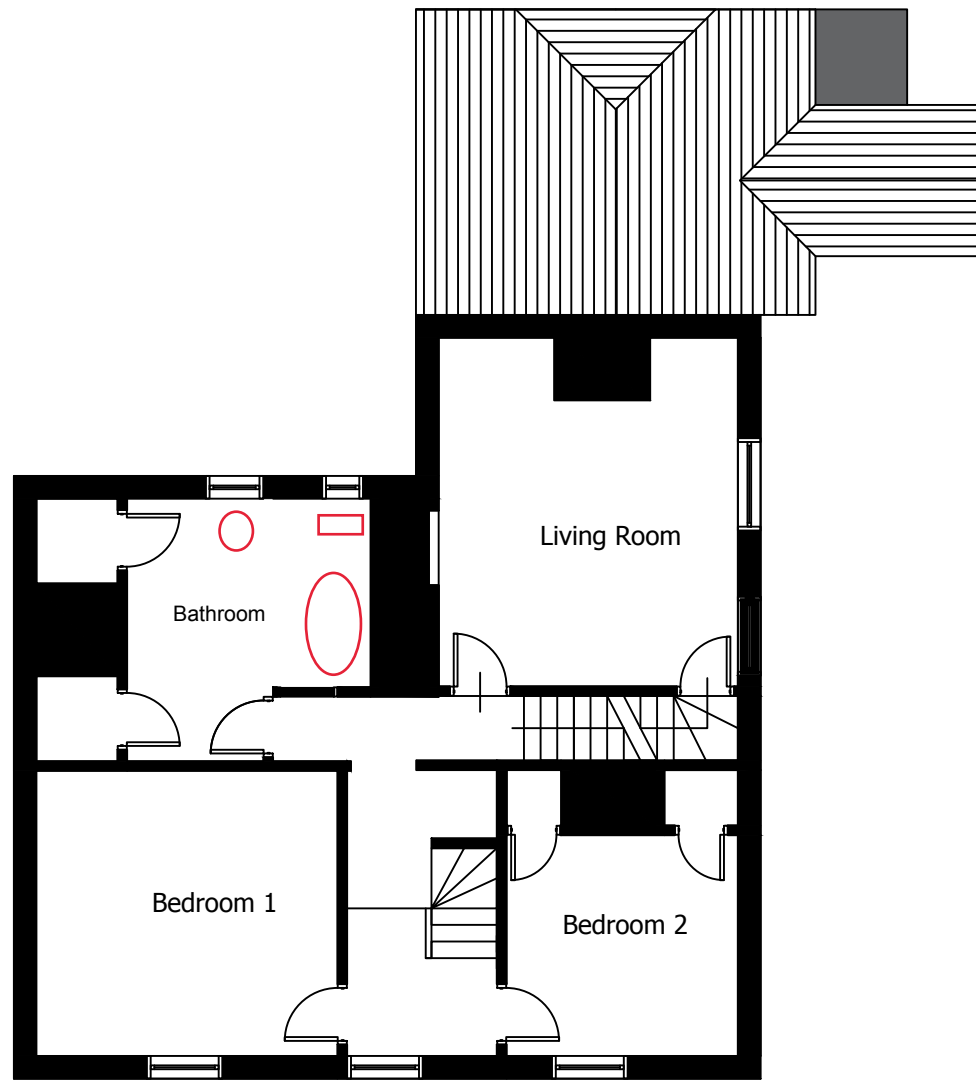


First Floor Plan

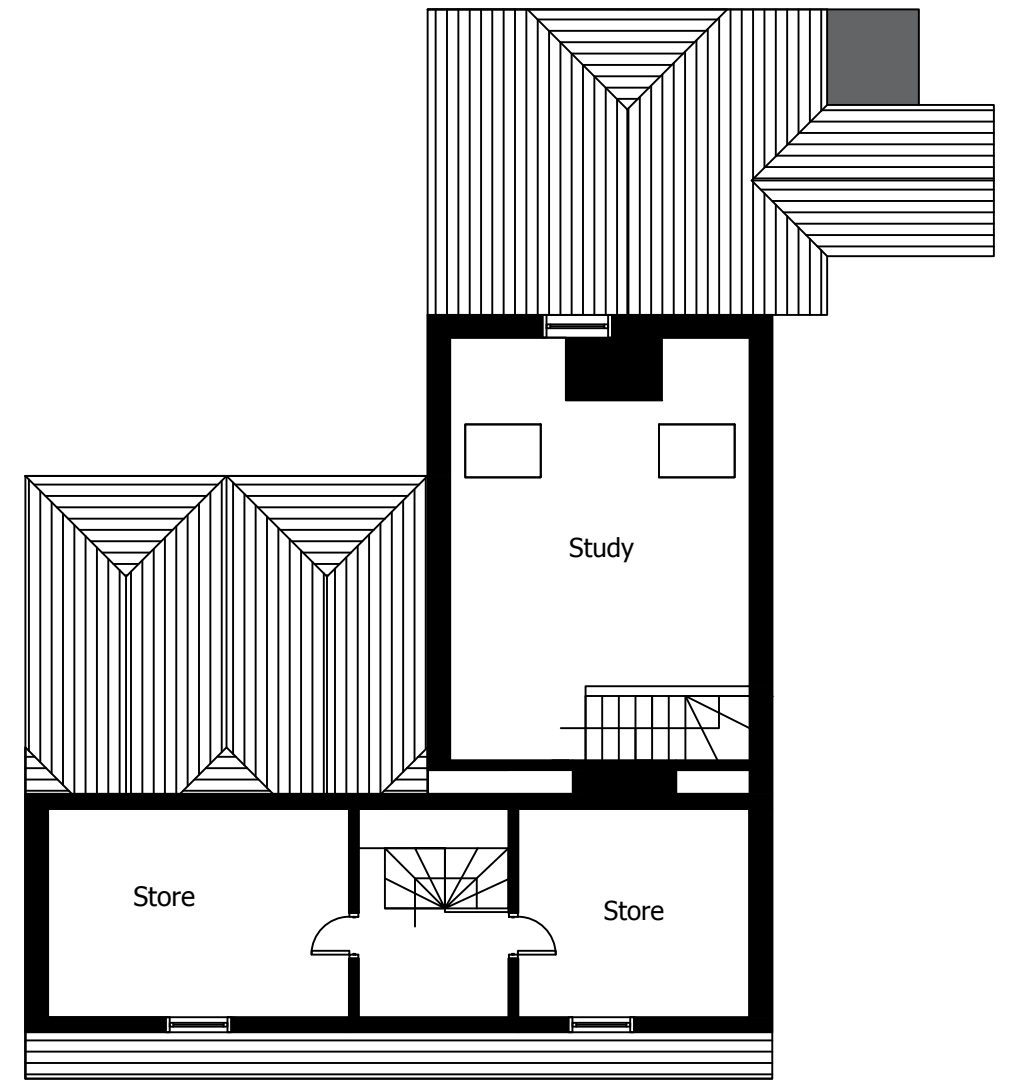

Second Floor Plan

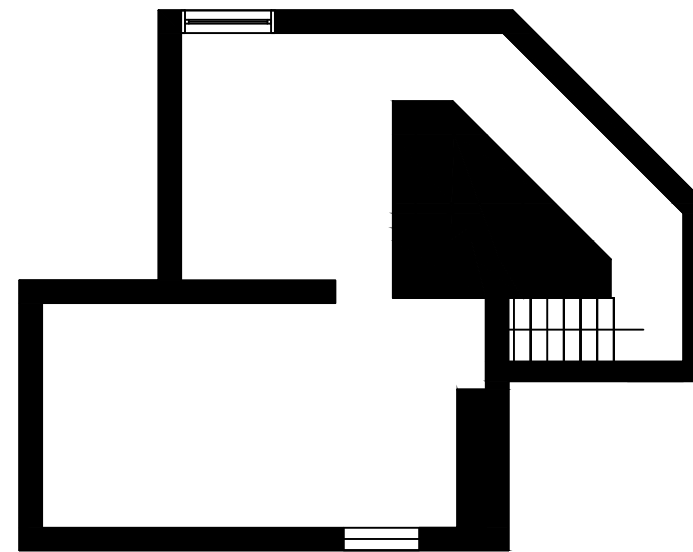

Basement

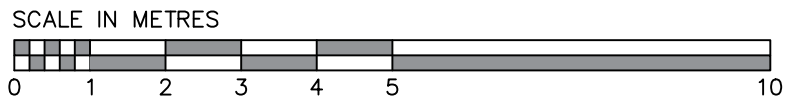

Can be scaled for planning purposes only

project		drawing title		
client	Mr and `mrs Leeman		Proposed Plans	
project title	9A High Street, Lenham, Kent, ME17 2QD			
scale (A3)	date	project no.	drawing no.	revision
1:100	October 2023	01	05	03