

EXTERNAL SCOPE OF WORKS:

- Replace 1no. Projecting signage with new 500mm. Retain existing brackets.
- Existing Projecting sign brackets to be painted in blue to match new fascia.
- Replace 1no. Fascia and 1no. Logo with 1no. New blue fascia & 1no. New 185mm logo height.
- Replace 1no. ATM surround and decals with new.
- Replace statutory signage with new.
- Remove safety manifestation.
- Remove debris above signage.
- Deep clean shopfront.
- Window message not deployed.


Core Red	Core Blue
#F9383D 0, 87, 69, 2 032 C	#011546 100, 90, 40, 40 282 C



Front Elevation

DRAWINGS PRODUCED FROM RECORD INFORMATION ONLY.
ALL DIMENSIONS TO BE CHECKED ON SITE PRIOR TO MANUFACTURE
AND INSTALLATION

ALL DIMENSIONS MUST BE CHECKED ON SITE.
ONLY FIGURED DIMENSIONS ARE TO BE WORKED FROM.
DISCREPANCIES MUST BE REPORTED TO THE ARCHITECT BEFORE
PROCEEDING.

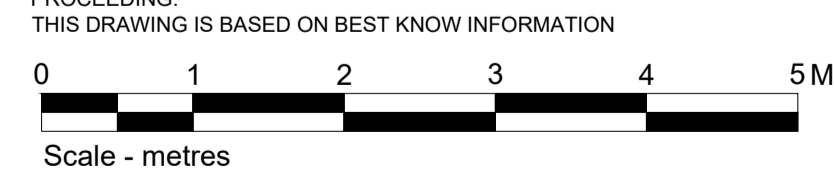


LETTER	DESCRIPTION	DATE
A	Added new notes to scope of work.	02.11.2023

ISG
ISG
Boleyn House,
St Augustines
Business Park,
Whitstable
Kent CT5 2QJ

© This drawing remains the Copyright of Four Architecture and Design and may not be reproduced in whole or in any part without prior written permission.

NOTE:
All proprietary goods and materials are to be fitted in accordance with manufacturer's instructions. Codes of Practise and British Standards. All dimensions to be verified by the Contractor on site. Do not scale drawings, work to figured dimensions only.

ALL REFERENCES SHOULD BE READ IN CONJUNCTION WITH THE MOST CURRENT NATIONWIDE DESIGN GUIDES.

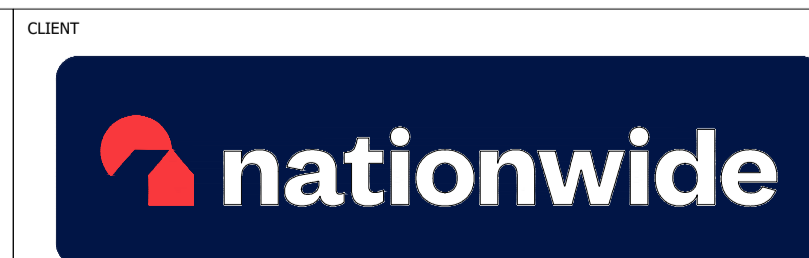

MONTROSE (0924)
Brand Update

BRANCH NAME & PREFIX: MONTROSE 58 High Street DD10 8DB			DRAWING TYPE: PROPOSED EXTERNAL ELEVATION			
SCALE @ A1: 1:50	SCALE @ A3: 1:100	DATE DRAWN: 24.10.2023	STATUS: PROPOSED	PROPERTY LOCATION CODE: MO02	DRAWING REF NO: PR.00.E1	REV. A
DRAWN BY: HU	CHECKED BY & DATE: JNA	JOB REF:				