


NEW HEDGE
PERCENT QTY PLANT NAME STOCK SIZE
 15m HEDGE MIX 1 planted @ 5m in a Double Staggered Row
 40% 30No. Acer campestre Bare root 60-90cm
 50% 37No. Crataegus monogyna Bare root 60-90cm
 4% 3No. Cornus avellana Bare root 60-90cm
 2% 2No. Cornus sanguinea Bare root 60-90cm
 2% 2No. Prunus caroliniana Bare root 60-90cm
 2% 2No. Rosa canina Bare root 60-90cm
 Plant in groups of 5-20 of single species

NEW TREE
 Field Maple C 15L FH 150-180cm
 C = Container (or half grown)
 followed by size of the container (or pot)

NEW HEDGE (planted behind visibility splays)
PERCENT QTY PLANT NAME STOCK SIZE
 12m HEDGE MIX 1 planted @ 5m in a Double Staggered Row
 40% 30No. Acer campestre Bare root 60-90cm
 50% 30No. Crataegus monogyna Bare root 60-90cm
 4% 3No. Cornus avellana Bare root 60-90cm
 2% 2No. Cornus sanguinea Bare root 60-90cm
 2% 2No. Prunus caroliniana Bare root 60-90cm
 2% 2No. Rosa canina Bare root 60-90cm
 Plant in groups of 5-20 of single species

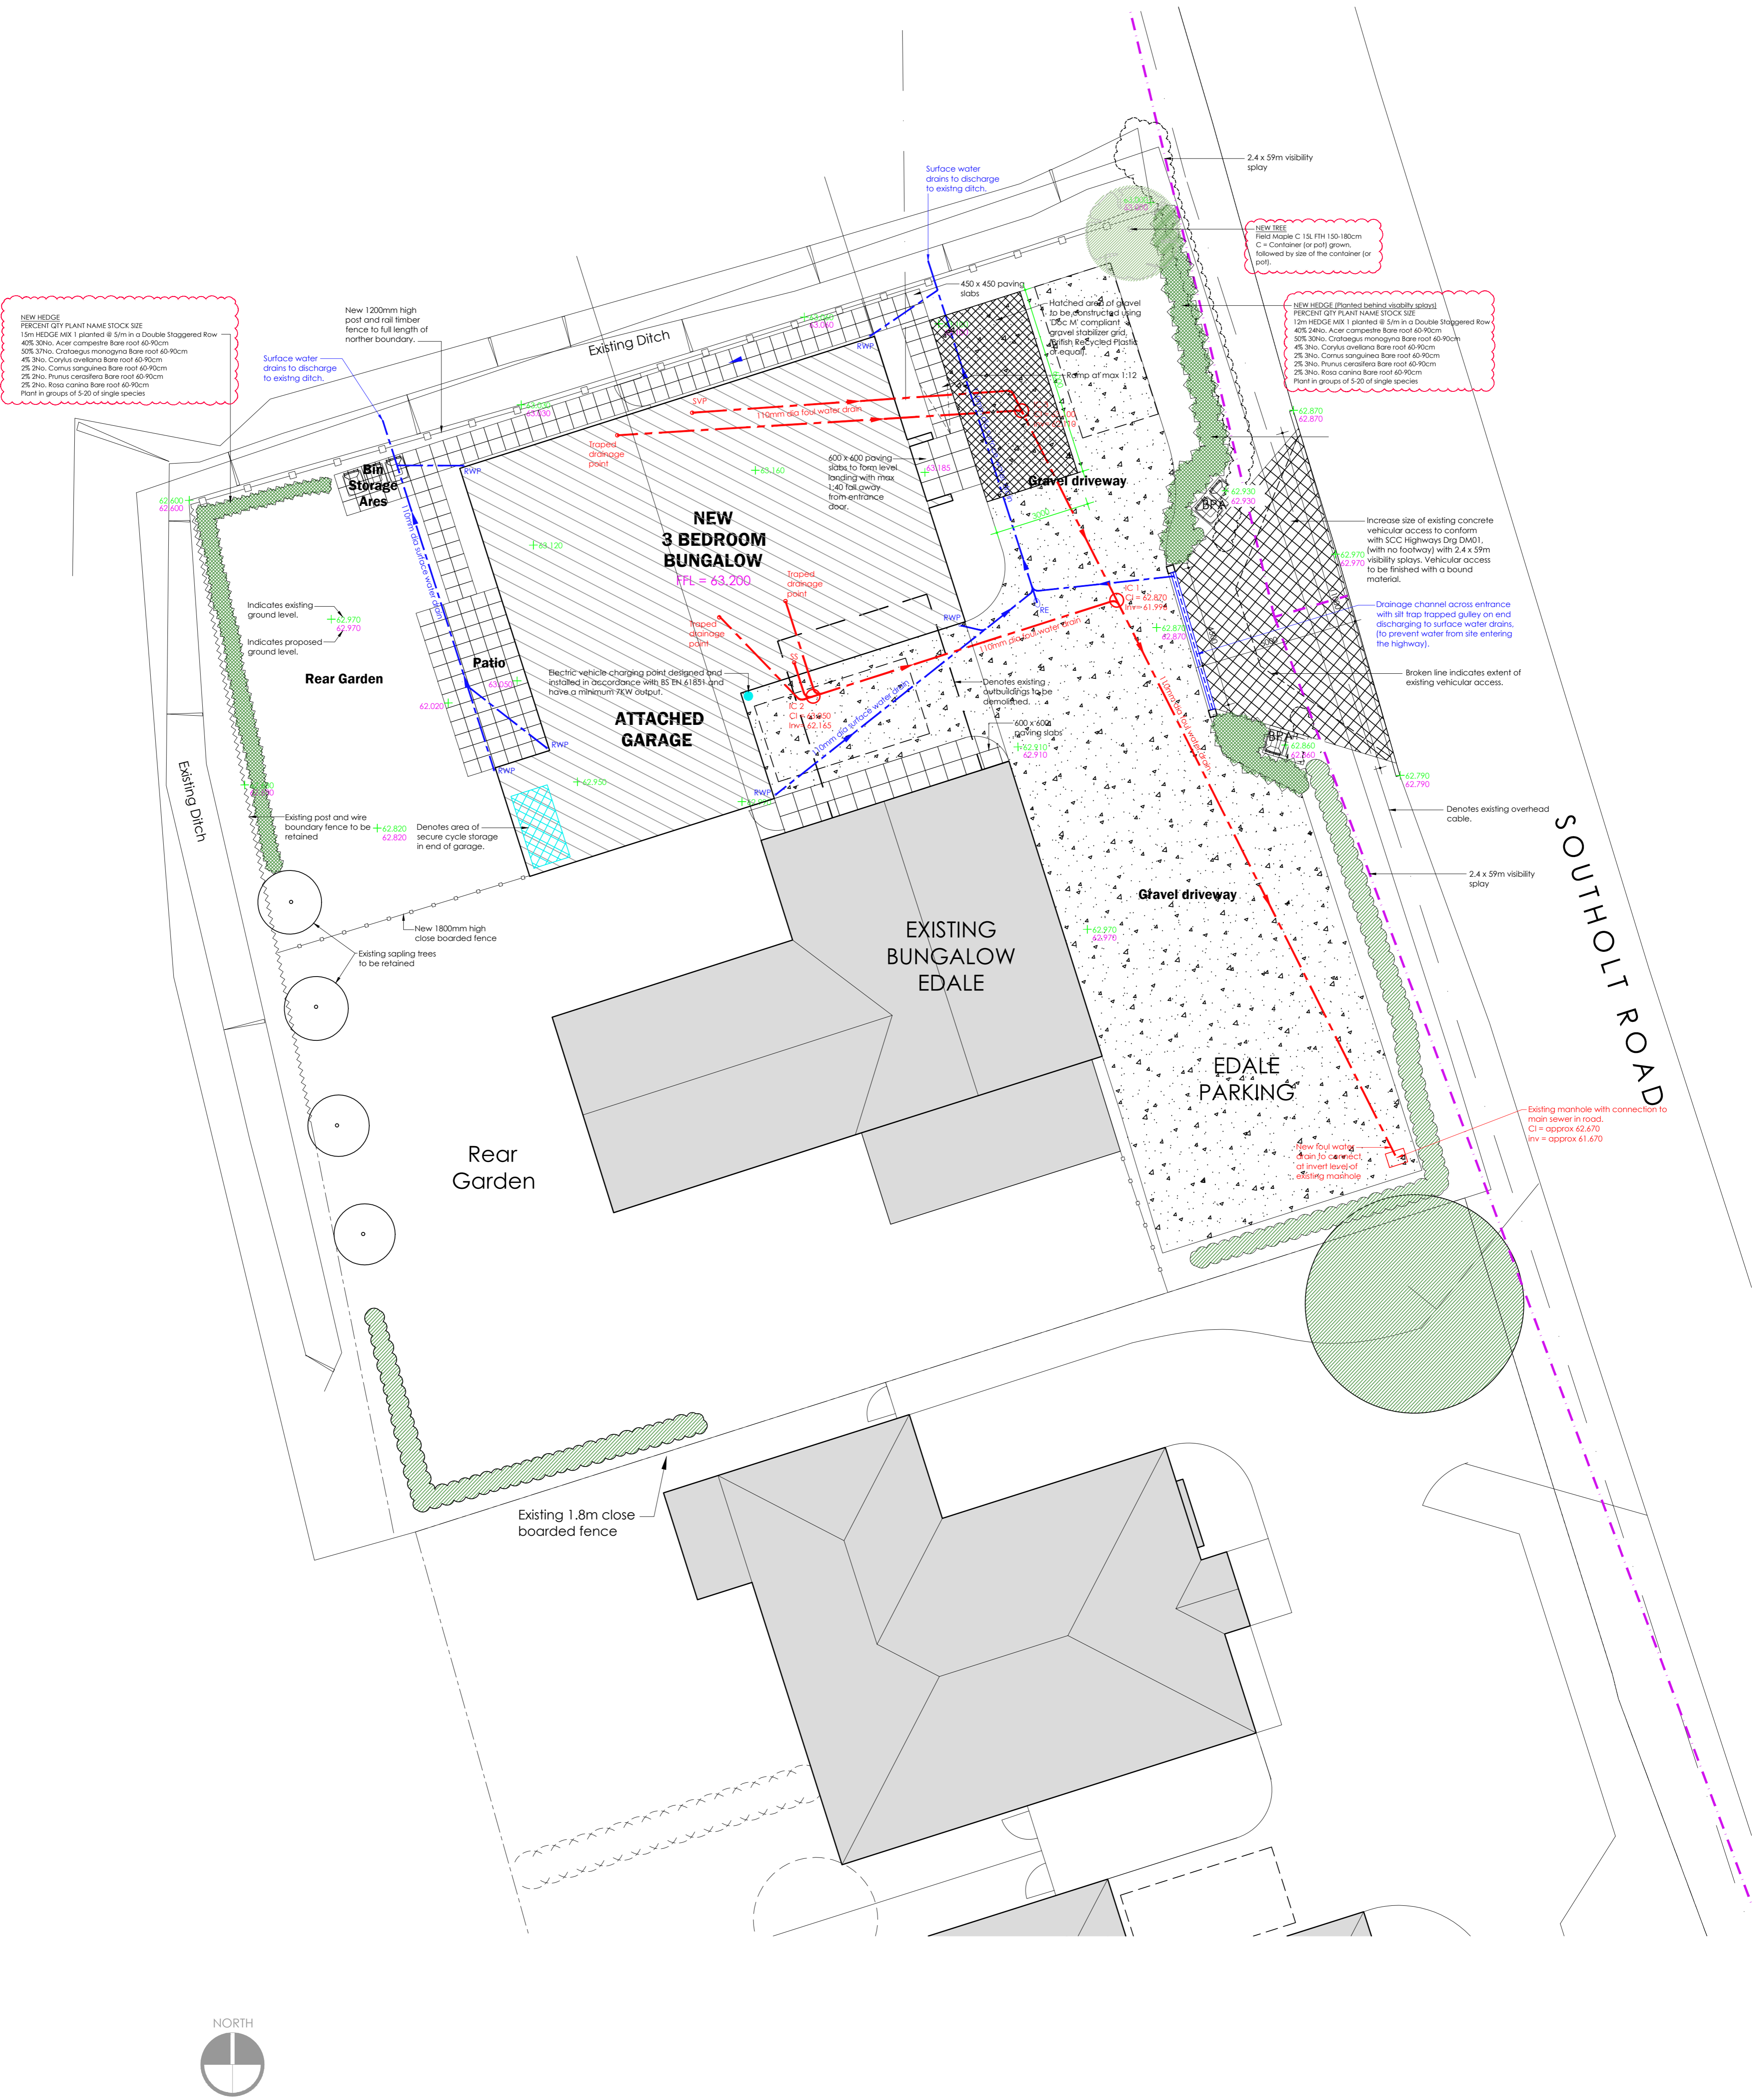

scale 1:100
 0 1 2 3 4 5m

Rev C: Jan 24: Hedging & Tree amended to planning officer e-mails dated 9th & 10th/11/2024
 Rev B: Jan 24: Hedging to NW boundary and tree to NE corner added.
 Rev A: Nov 23: Surface water drainage and BCO comments added.

NIGEL BULTITUDE Building Design Services 26 Cobbold Road Felstowe Suffolk IP11 7JB Tel 01394 284232 Mobile 07734 845563	Client: PRD Developments Ltd		
	Job Description: Proposed new Bungalow Land adjacent to 'Edale', Southolt Road, Bedfield, Woodbridge. IP13 7JE		
External Works and Drainage	Date: Sept 23	Scale: 1:100 @ A1	Drawn: NB
	Job No: 2302	Drawn No: 1	Rev: C