




north east
elevations

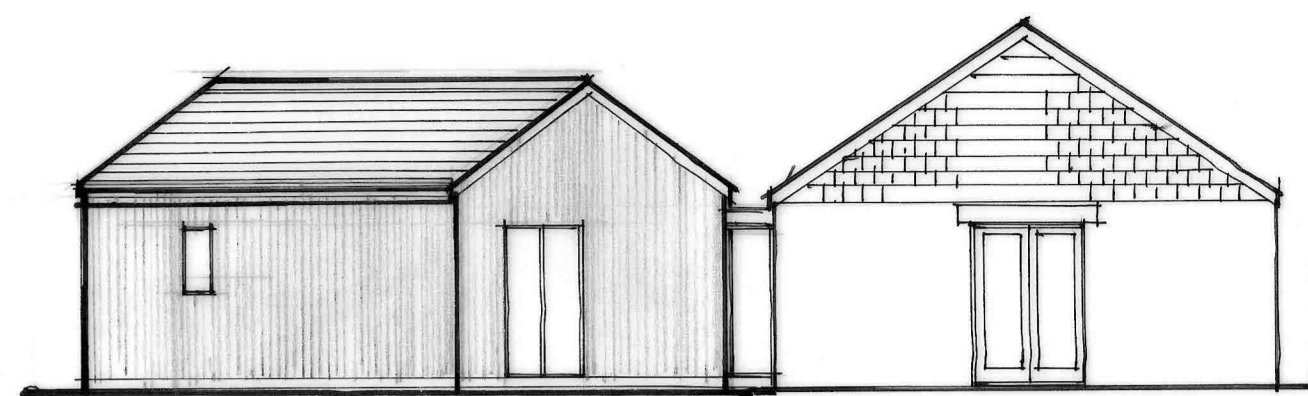

north west



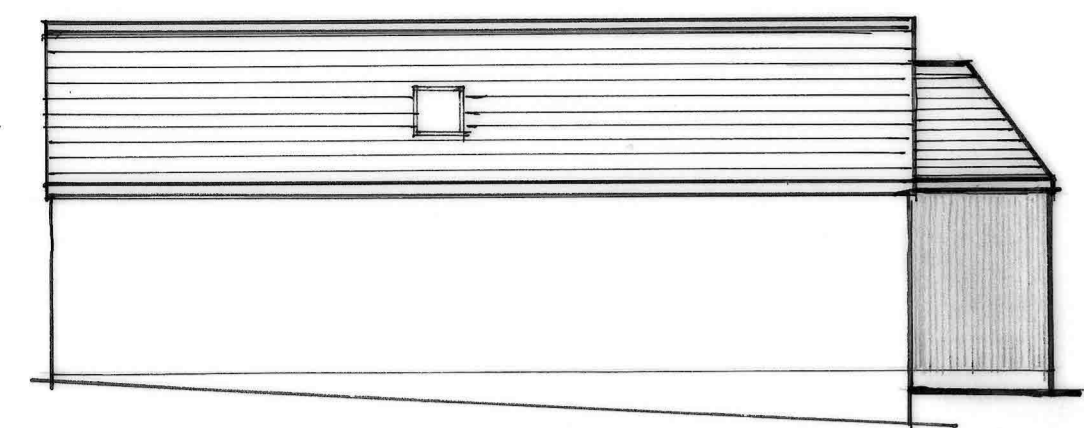


south west

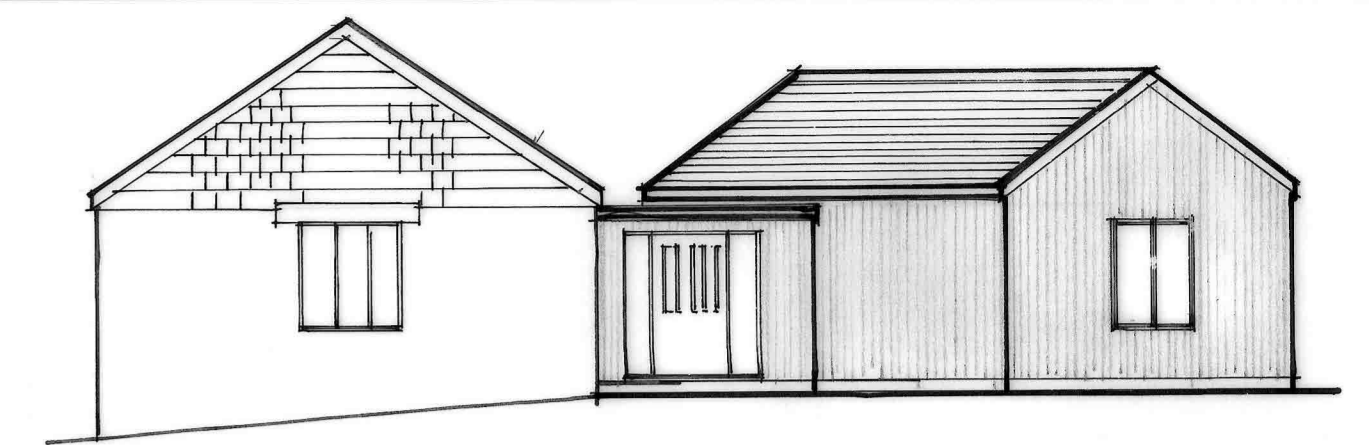

south east

1:100,

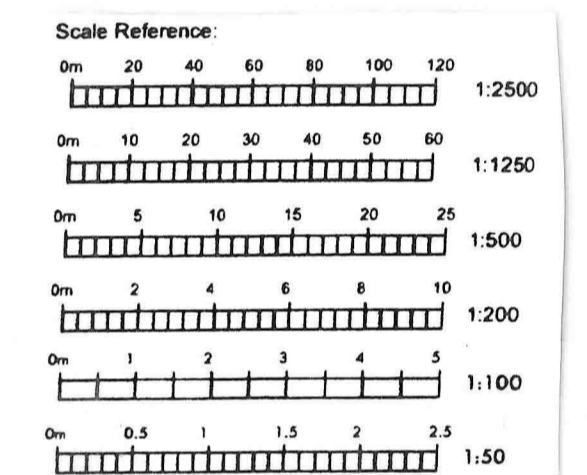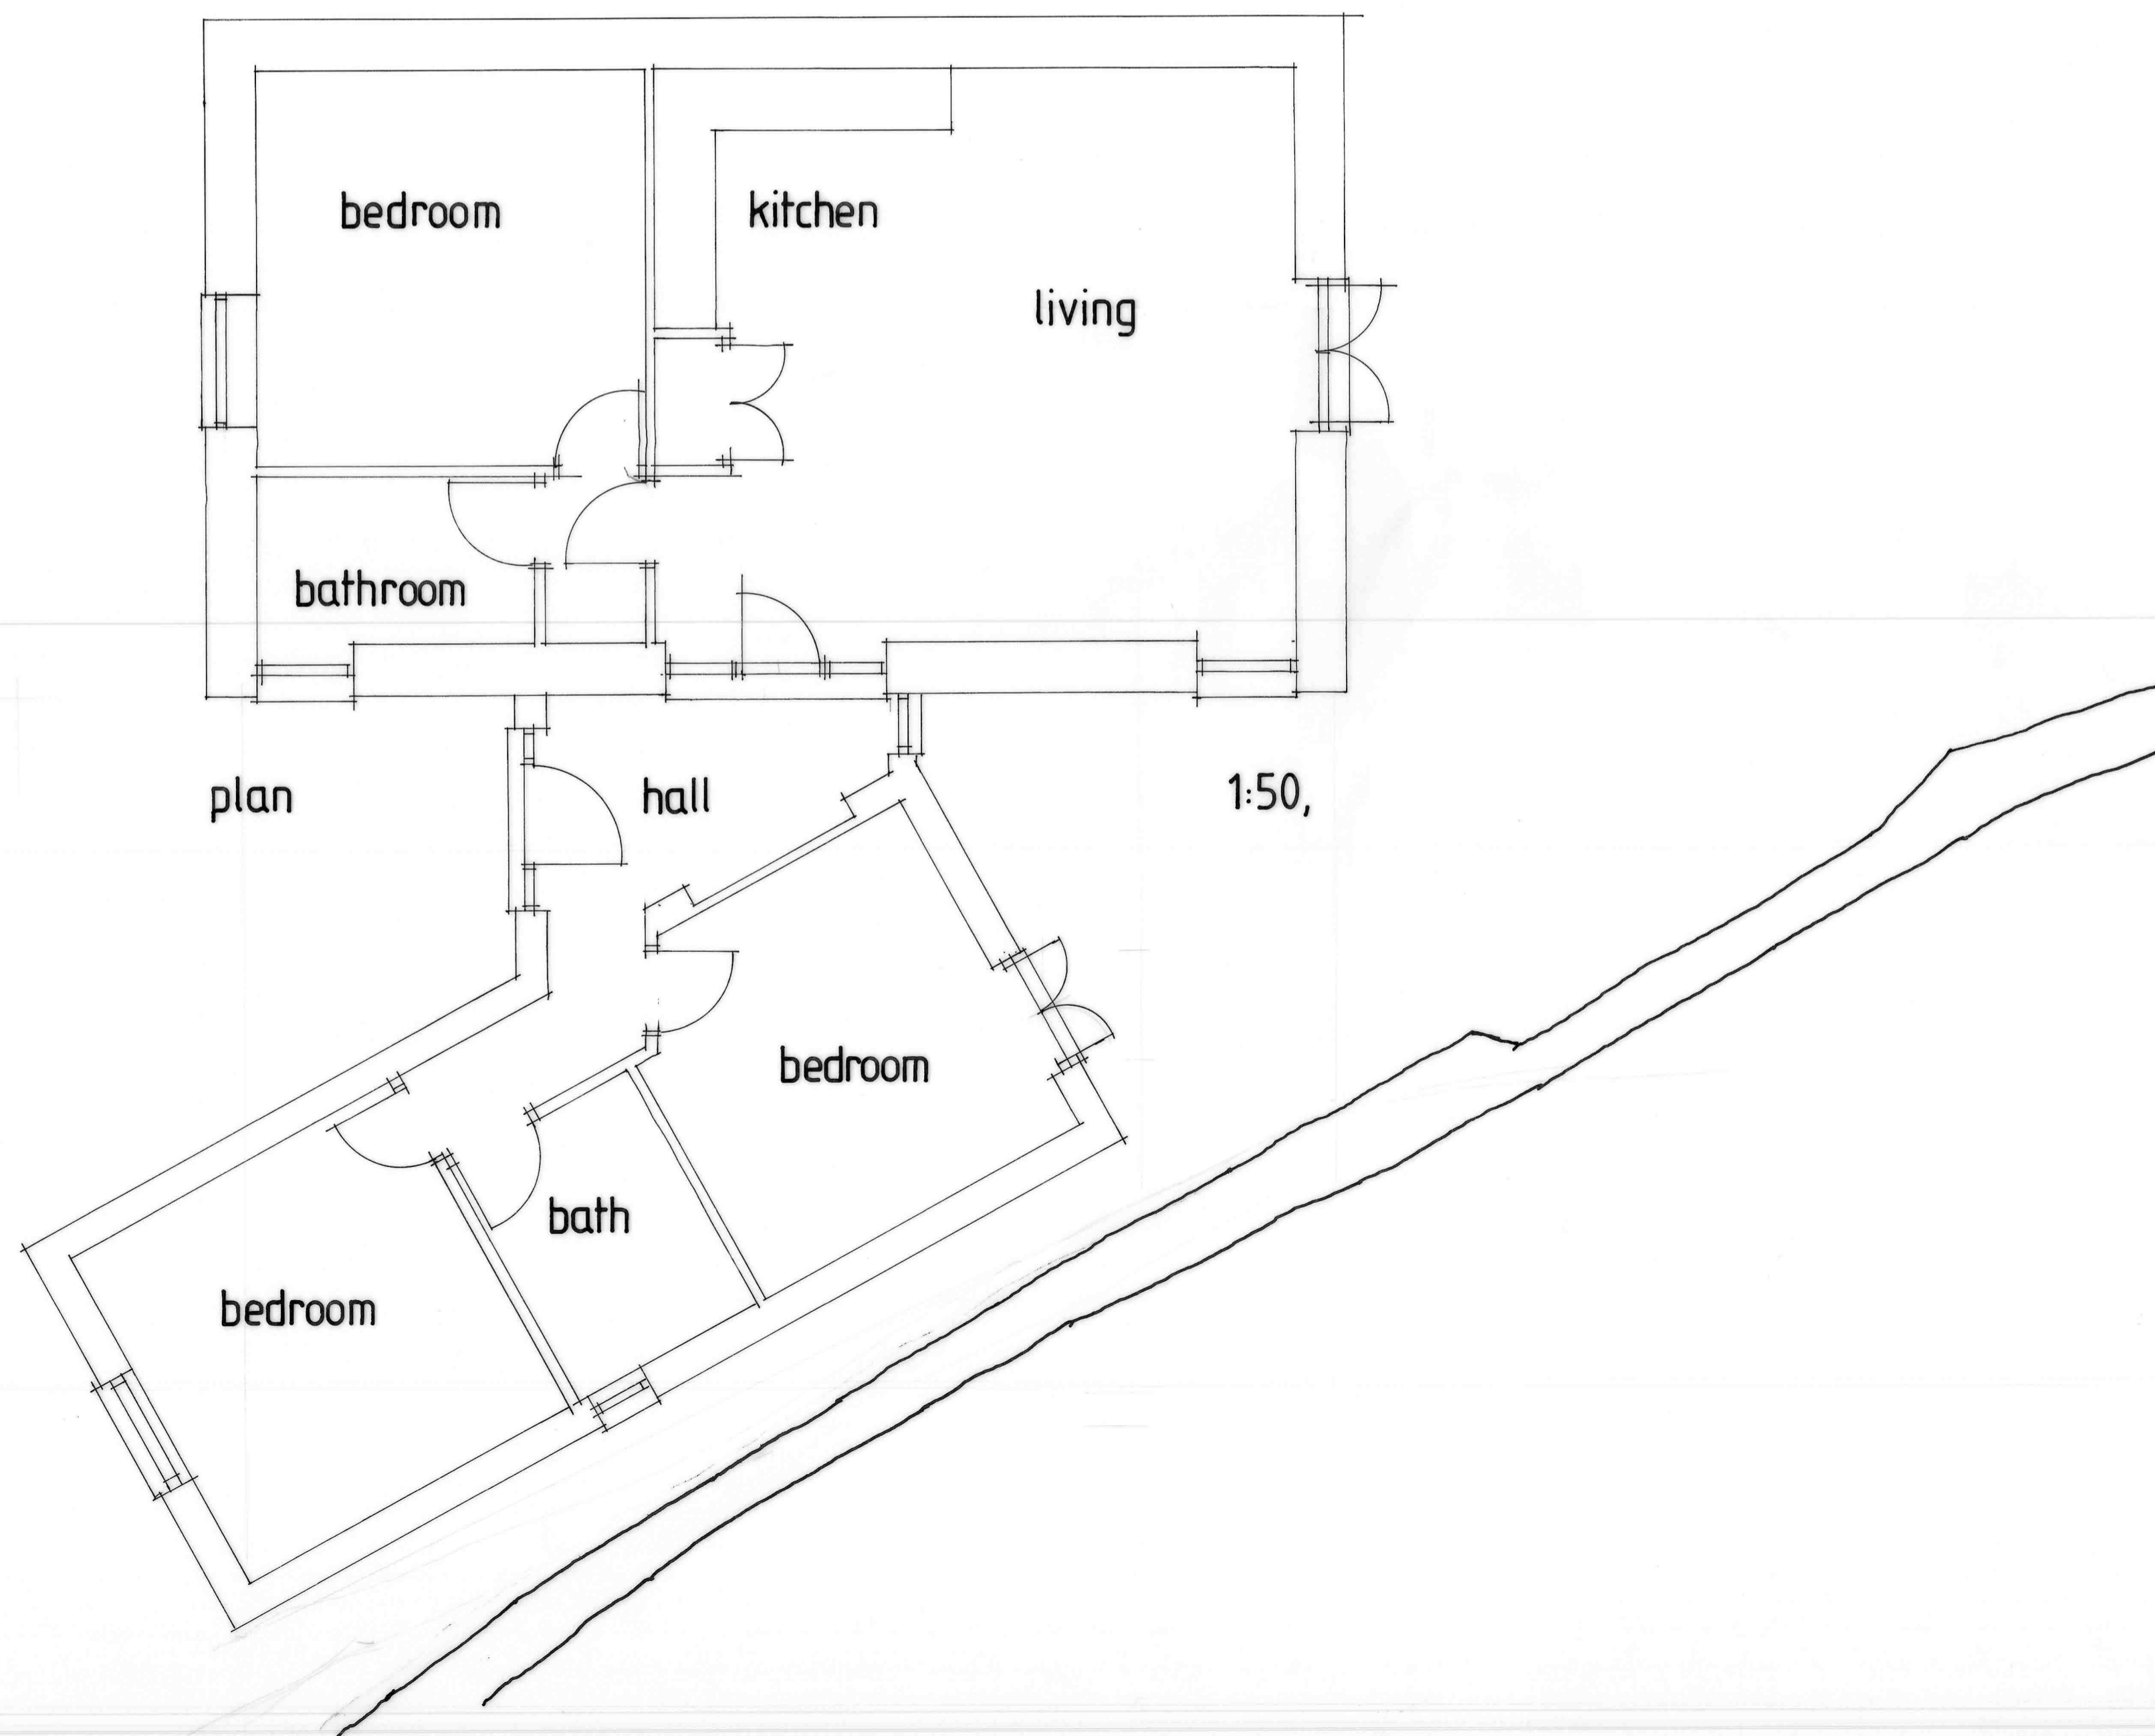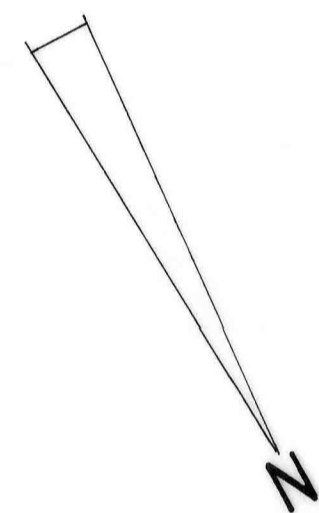

This drawing is produced for the purposes of Town Planning and Building Regulation application only. Copyright reserved. If in doubt ask!

Revisions			

Job Title
Churchtown Barn
Lanreath
Looe
PL13 2NX

Client
Mr & Mrs. S. Heaseman.

Drawing Title
planning

AGS ARCHITECTURAL SERVICES (TA)
ANDREW G. SOADY. Tech RICS
DINKIE DELL,
LOWER TREMAR,
St. CLEER,
LISKEARD,
PL14 5EU. Telephone: 01579 344866.

Scales As Specified All	Drawing No. 10921 / 3
Date August 2023.	