



**Residential Log Cabin DONNA
(Insulated PLUS, 44 + 44 mm), 63 m²
With 11.5 m² Terrace**

Product #AV312-3

- Premium windows & doors
- Tongue & Groove floorboards included
- Hardware kit included
- Window and door seals included
- Storm braces included
- Pure glass - no cheap plastic
- Reliable floor bearers
- Polite & Convenient delivery
- Made while protecting the forests
- Better resistance to rot & mould
- Moisture resistant door and windows
- Reinforced roof construction
- Secure locks & hinges
- Direct from the factory

£47,331.00


£58,397.00 / You save
£11,066.00

The price includes:

double glazing, flooring, delivery,
offloading, hardware kit & VAT.



Visit our website to make sure
this is the current price:



<https://www.quick-garden.co.uk/AV312-3>

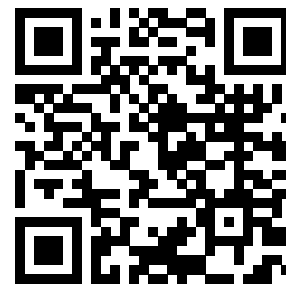


**Finance available. Contact
us!**

Specifications & detailed sketches

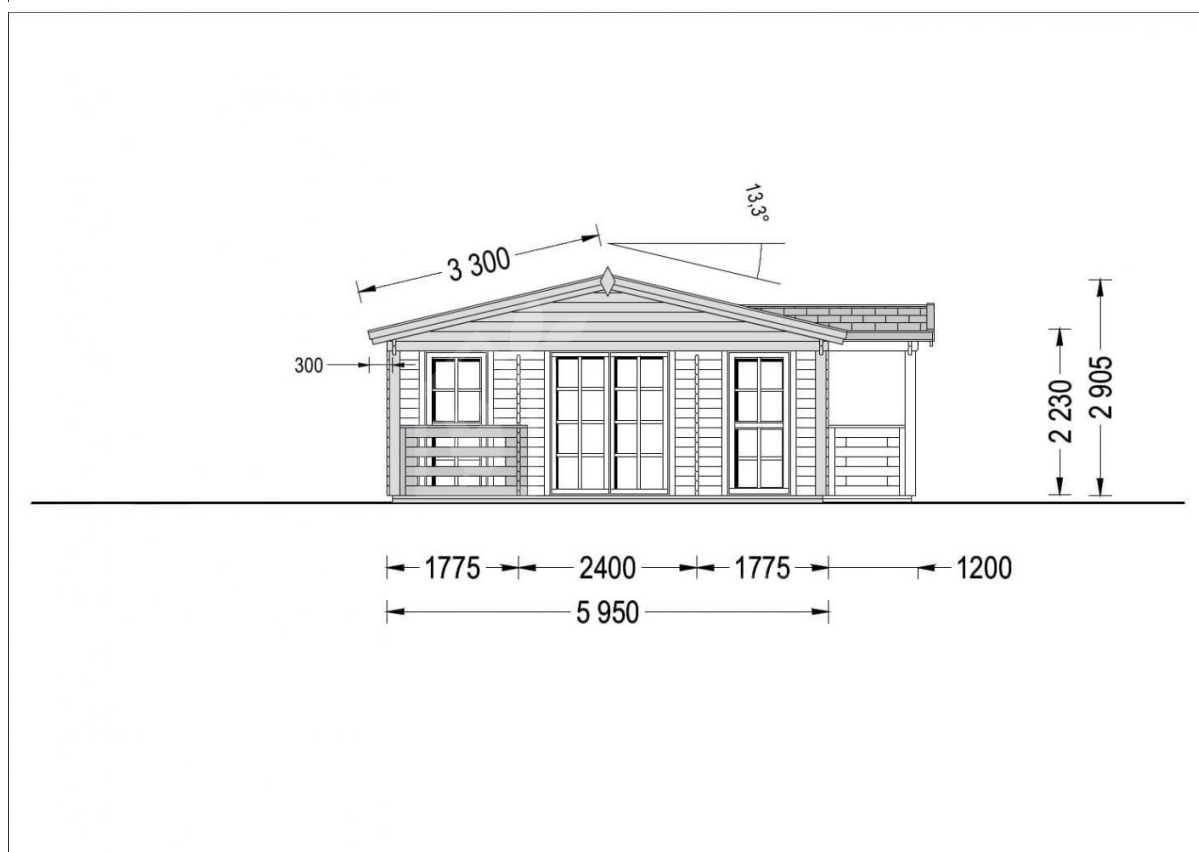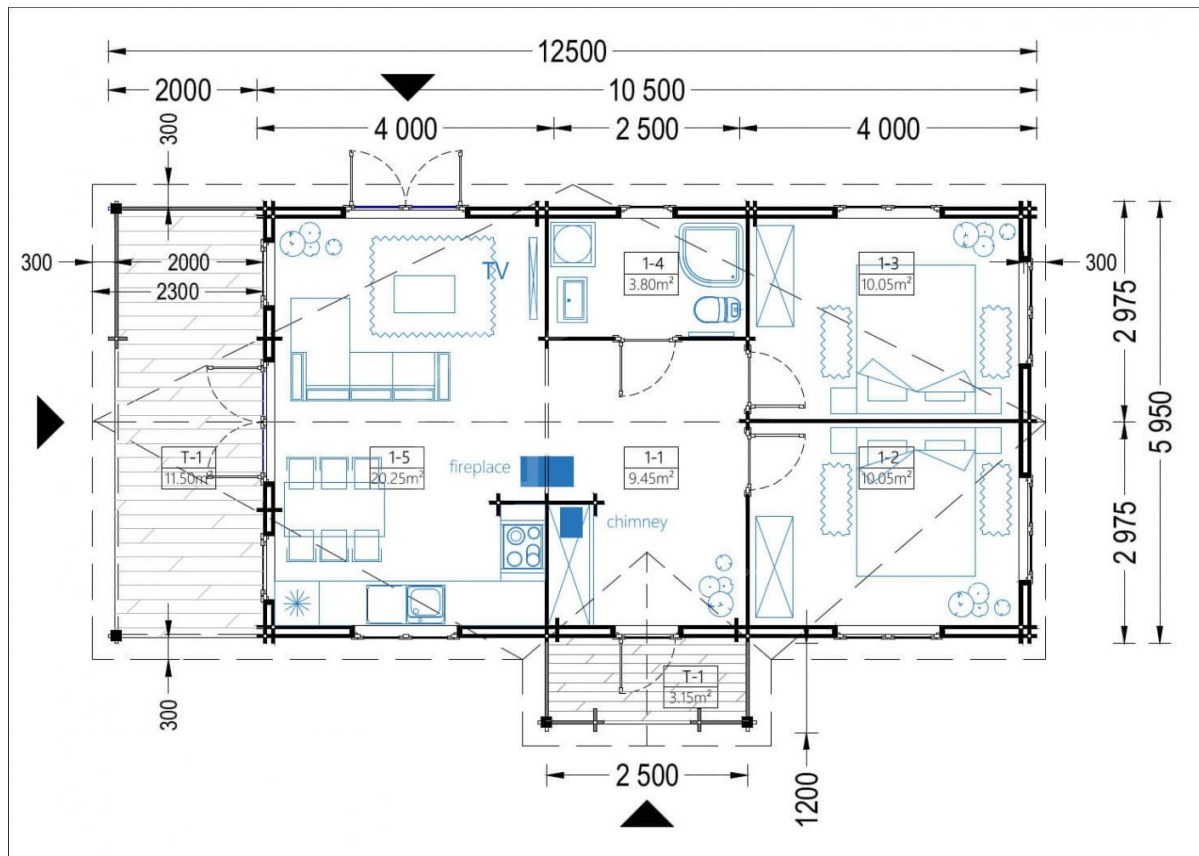

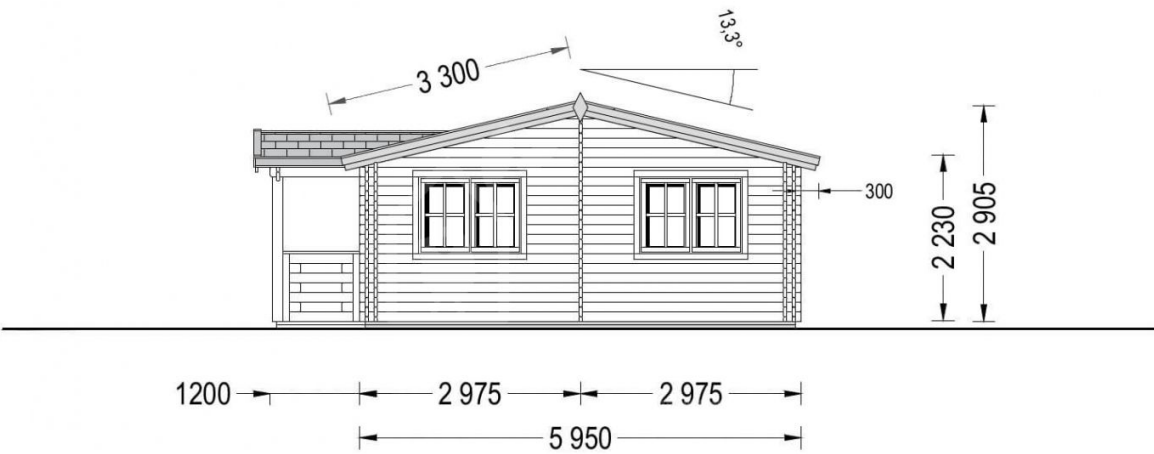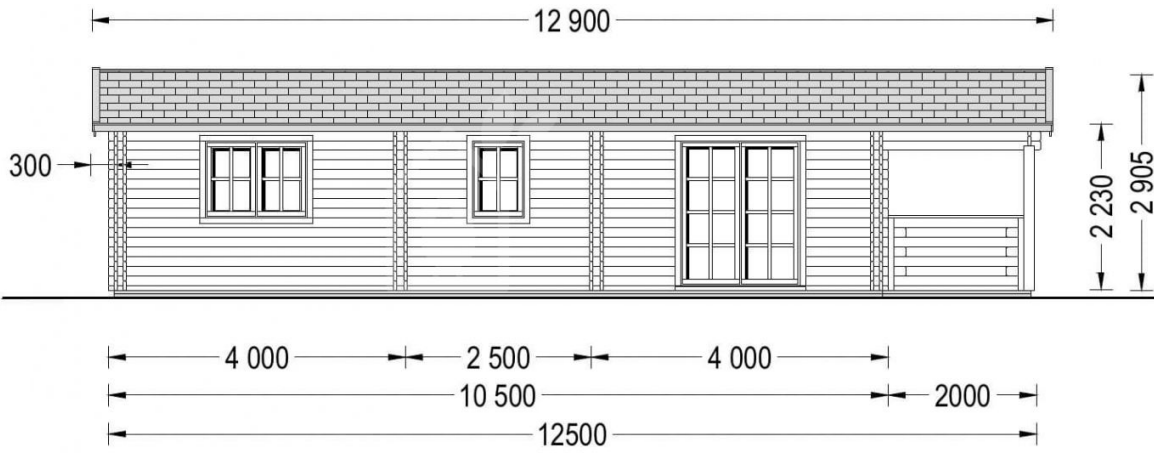

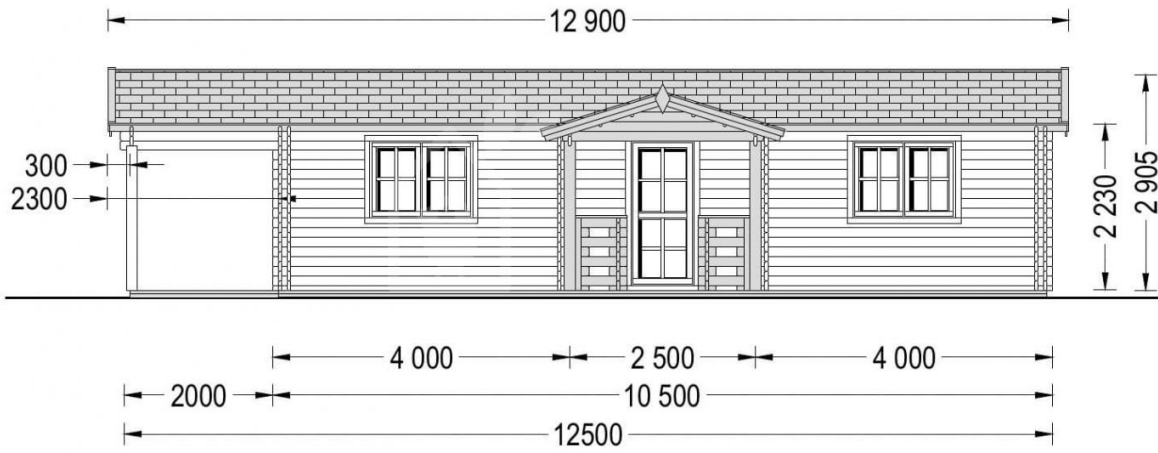

Product specifications

Wall	44 mm + 120 mm polyurethane insulation + 44 mm
Material	Slow grown spruce
Doors	85 cm x 192 cm (4 units; internal) and 161 cm x 192 cm (2 units; external)
Roof Area	85m ²
Floor area	66 m ²
Windows	138 cm x 105 cm (5 units), 70 cm x 105 cm (1 units) and 85 cm x 192 cm (2 units)
Eaves height	223 cm
Ridge Height	290 cm
Roof	20 mm Tongue and Groove roof boards + 9 mm roof construction + 175 mm insulation
Roof Overhang (Front, Side, Back)	30cm (11")
Floor	20 mm Tongue and Groove floor boards + 9 mm floor construction + 200 mm insulation
Anti Rot Warranty	10 Year
Total Number of Rooms	4
Roof Covering Material	Optional
External dimensions (WxD), Metric	1250 x 595 cm
Wood Treatment	Optional

Select product features according to your needs

KBE 70 (Profine 70) PVC windows & doors	Wink Haus® PVC windows & doors (anthracite color)	+£2,762.00
	Wink Haus® PVC windows & doors (white color)	+£0.00
Recuperator VL-100U5-E		+£704.00

Timber frame base	With PVC pedestals	+£3,085.00
	With metal ground screws	+£6,236.00
Terrano metal roofing		+£5,571.00
Insulation package		+£0.00
Bitumen roofing shingles + underlay	Red shingles	+£1,592.00
	Green shingles	+£1,592.00
	Black shingles	+£1,592.00
Clear water-based primer for interior RP Wood® (supplied in tins)		+£245.00
Metal roofing	Green	+£4,748.00
	Black	+£4,748.00
	Red	+£4,748.00
OptiLight Roof window 55cm x 78cm		+£299.00
Steel gutter system Ruukki	Anthracite Grey	+£1,648.00
TIKKURILA Ultra Classic paints	Yellow	+£446.00
	Brown	+£338.00
	White	+£322.00
	Clear	+£291.00

Customer Service

Free delivery *

Mainland England and Wales

4 - 8 working days for products in stock

4 - 8 weeks for products not in stock or custom-made products

Mainland Scotland

8 - 15 working days for products in stock

4 - 8 weeks for products not in stock or custom-made products

* An extra charge for deliveries to mainland Scotland applies only for items which are priced under £3000. In such cases you will find these charges on each product page. For all items whose price is over £3000, delivery to mainland Scotland is free of charge.

Payment

We accept card and bank payments.

To submit your order, you can either choose to pay a deposit of 20% of the total price or to pay the whole price in one go.

Planning permission

Contact us for any advice you may need regarding basic planning permission or building regulation matters. We will always be happy to help you.

10 yrs. warranty

All garden buildings with a wall thickness of at least 34mm come with a 10-year anti-rot guarantee. Structures with 28mm wall thickness come with a corresponding 5-year anti-rot guarantee.