


	Local Authority Adoption	 
	Landscape Buffer	
	Drainage Easement	
	Gas Easement	
	Plot Boundary	
	Shared Access / Footpath	
	Management Company Adoption	

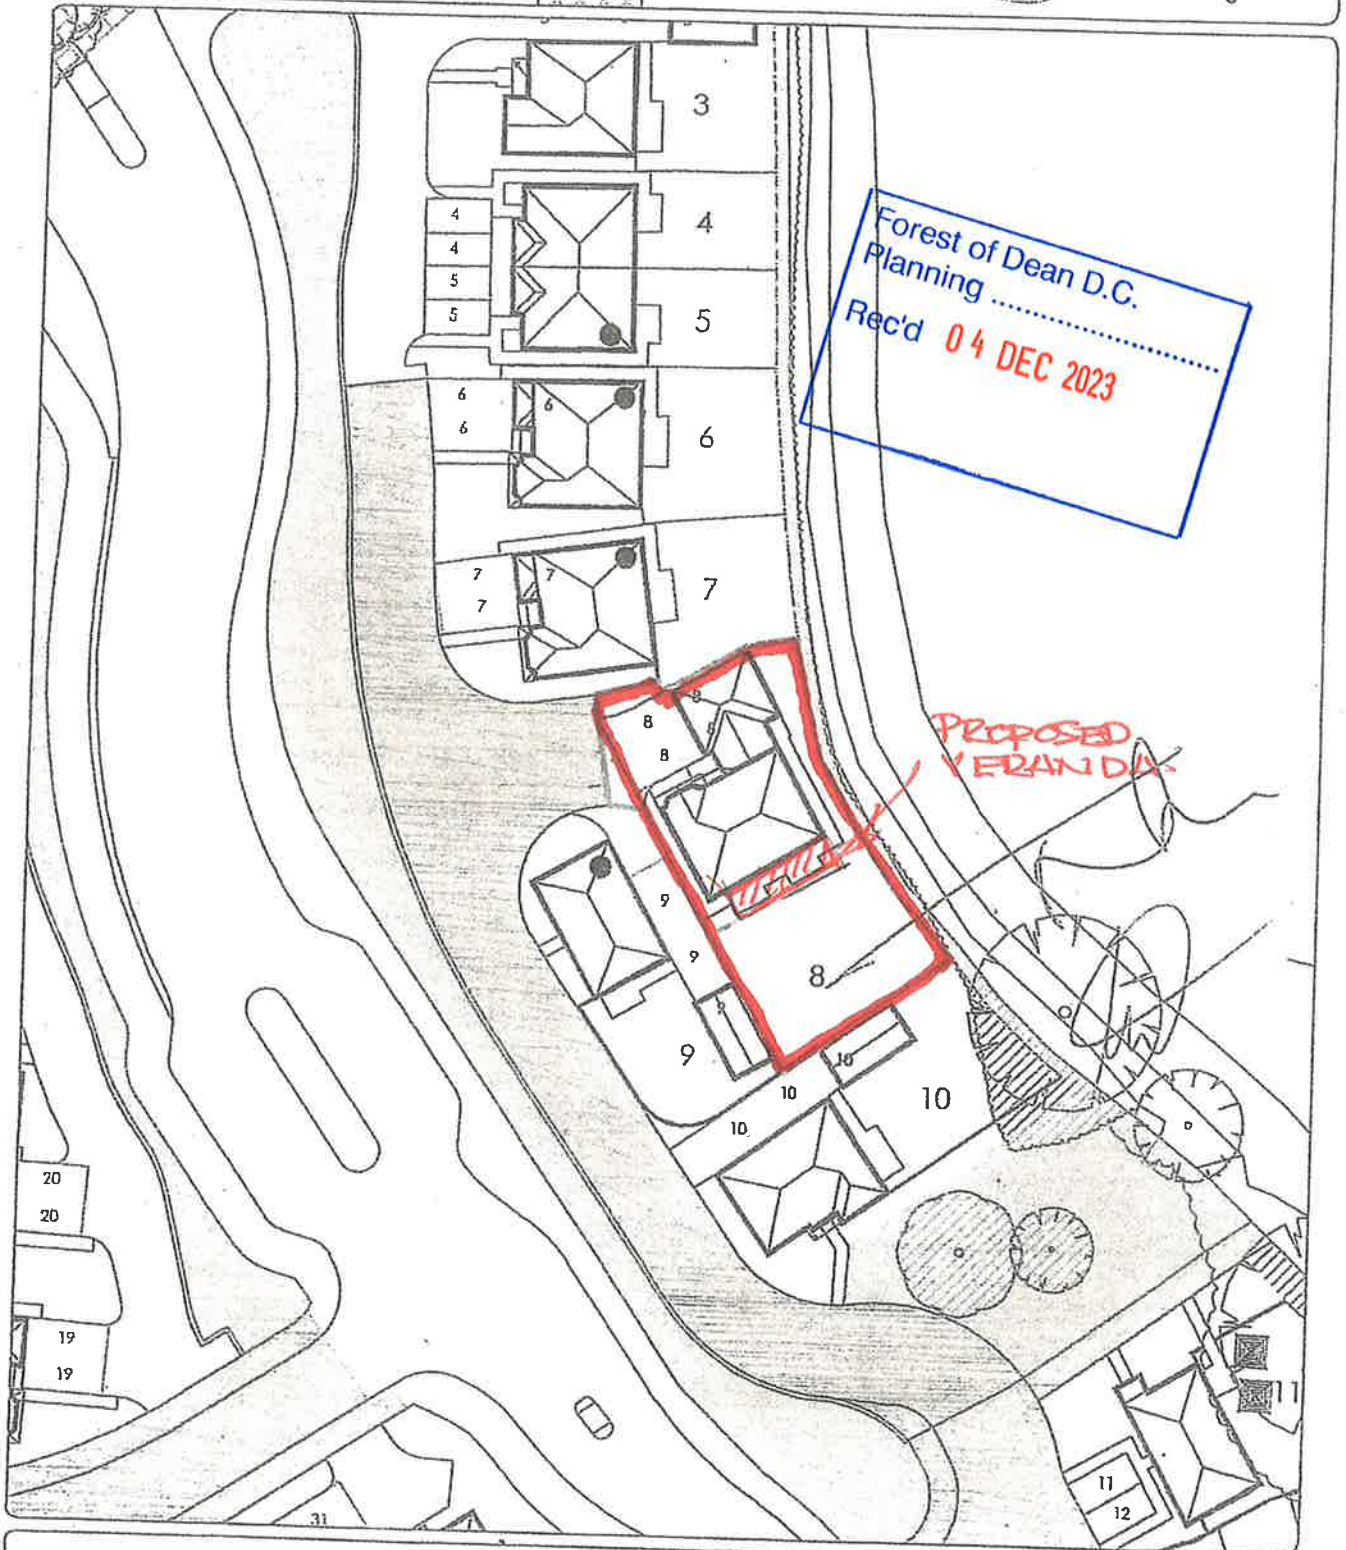

 <b>urban illustra</b> residential design consultants 10 Tulip Walk, Alon Village, Newport, Gwent, NP10 9LF	Development	SITE OFF HIGHFIELD ROAD		
	Location	LYDNEY		
	Drawing Title	Conveyance Plan 1-125		
	Drawn By	pvct/ui	Scale @ A4	1:500
	Plot Number	8	Revision	A
		Date Started	16.09.16	
		 <b>Redrow Homes (South Wales) Limited</b> Redrow House, Caple Walk, Cardiff Gate Business Park, Cardiff Gate, Cardiff, CF23 5BH Tel: 02920 549103 Fax: 02920 541543 Web: www.redrow.co.uk		