


01 LOCATION PLAN
1:1250

1.1m high barrier/handrail to front boundary.

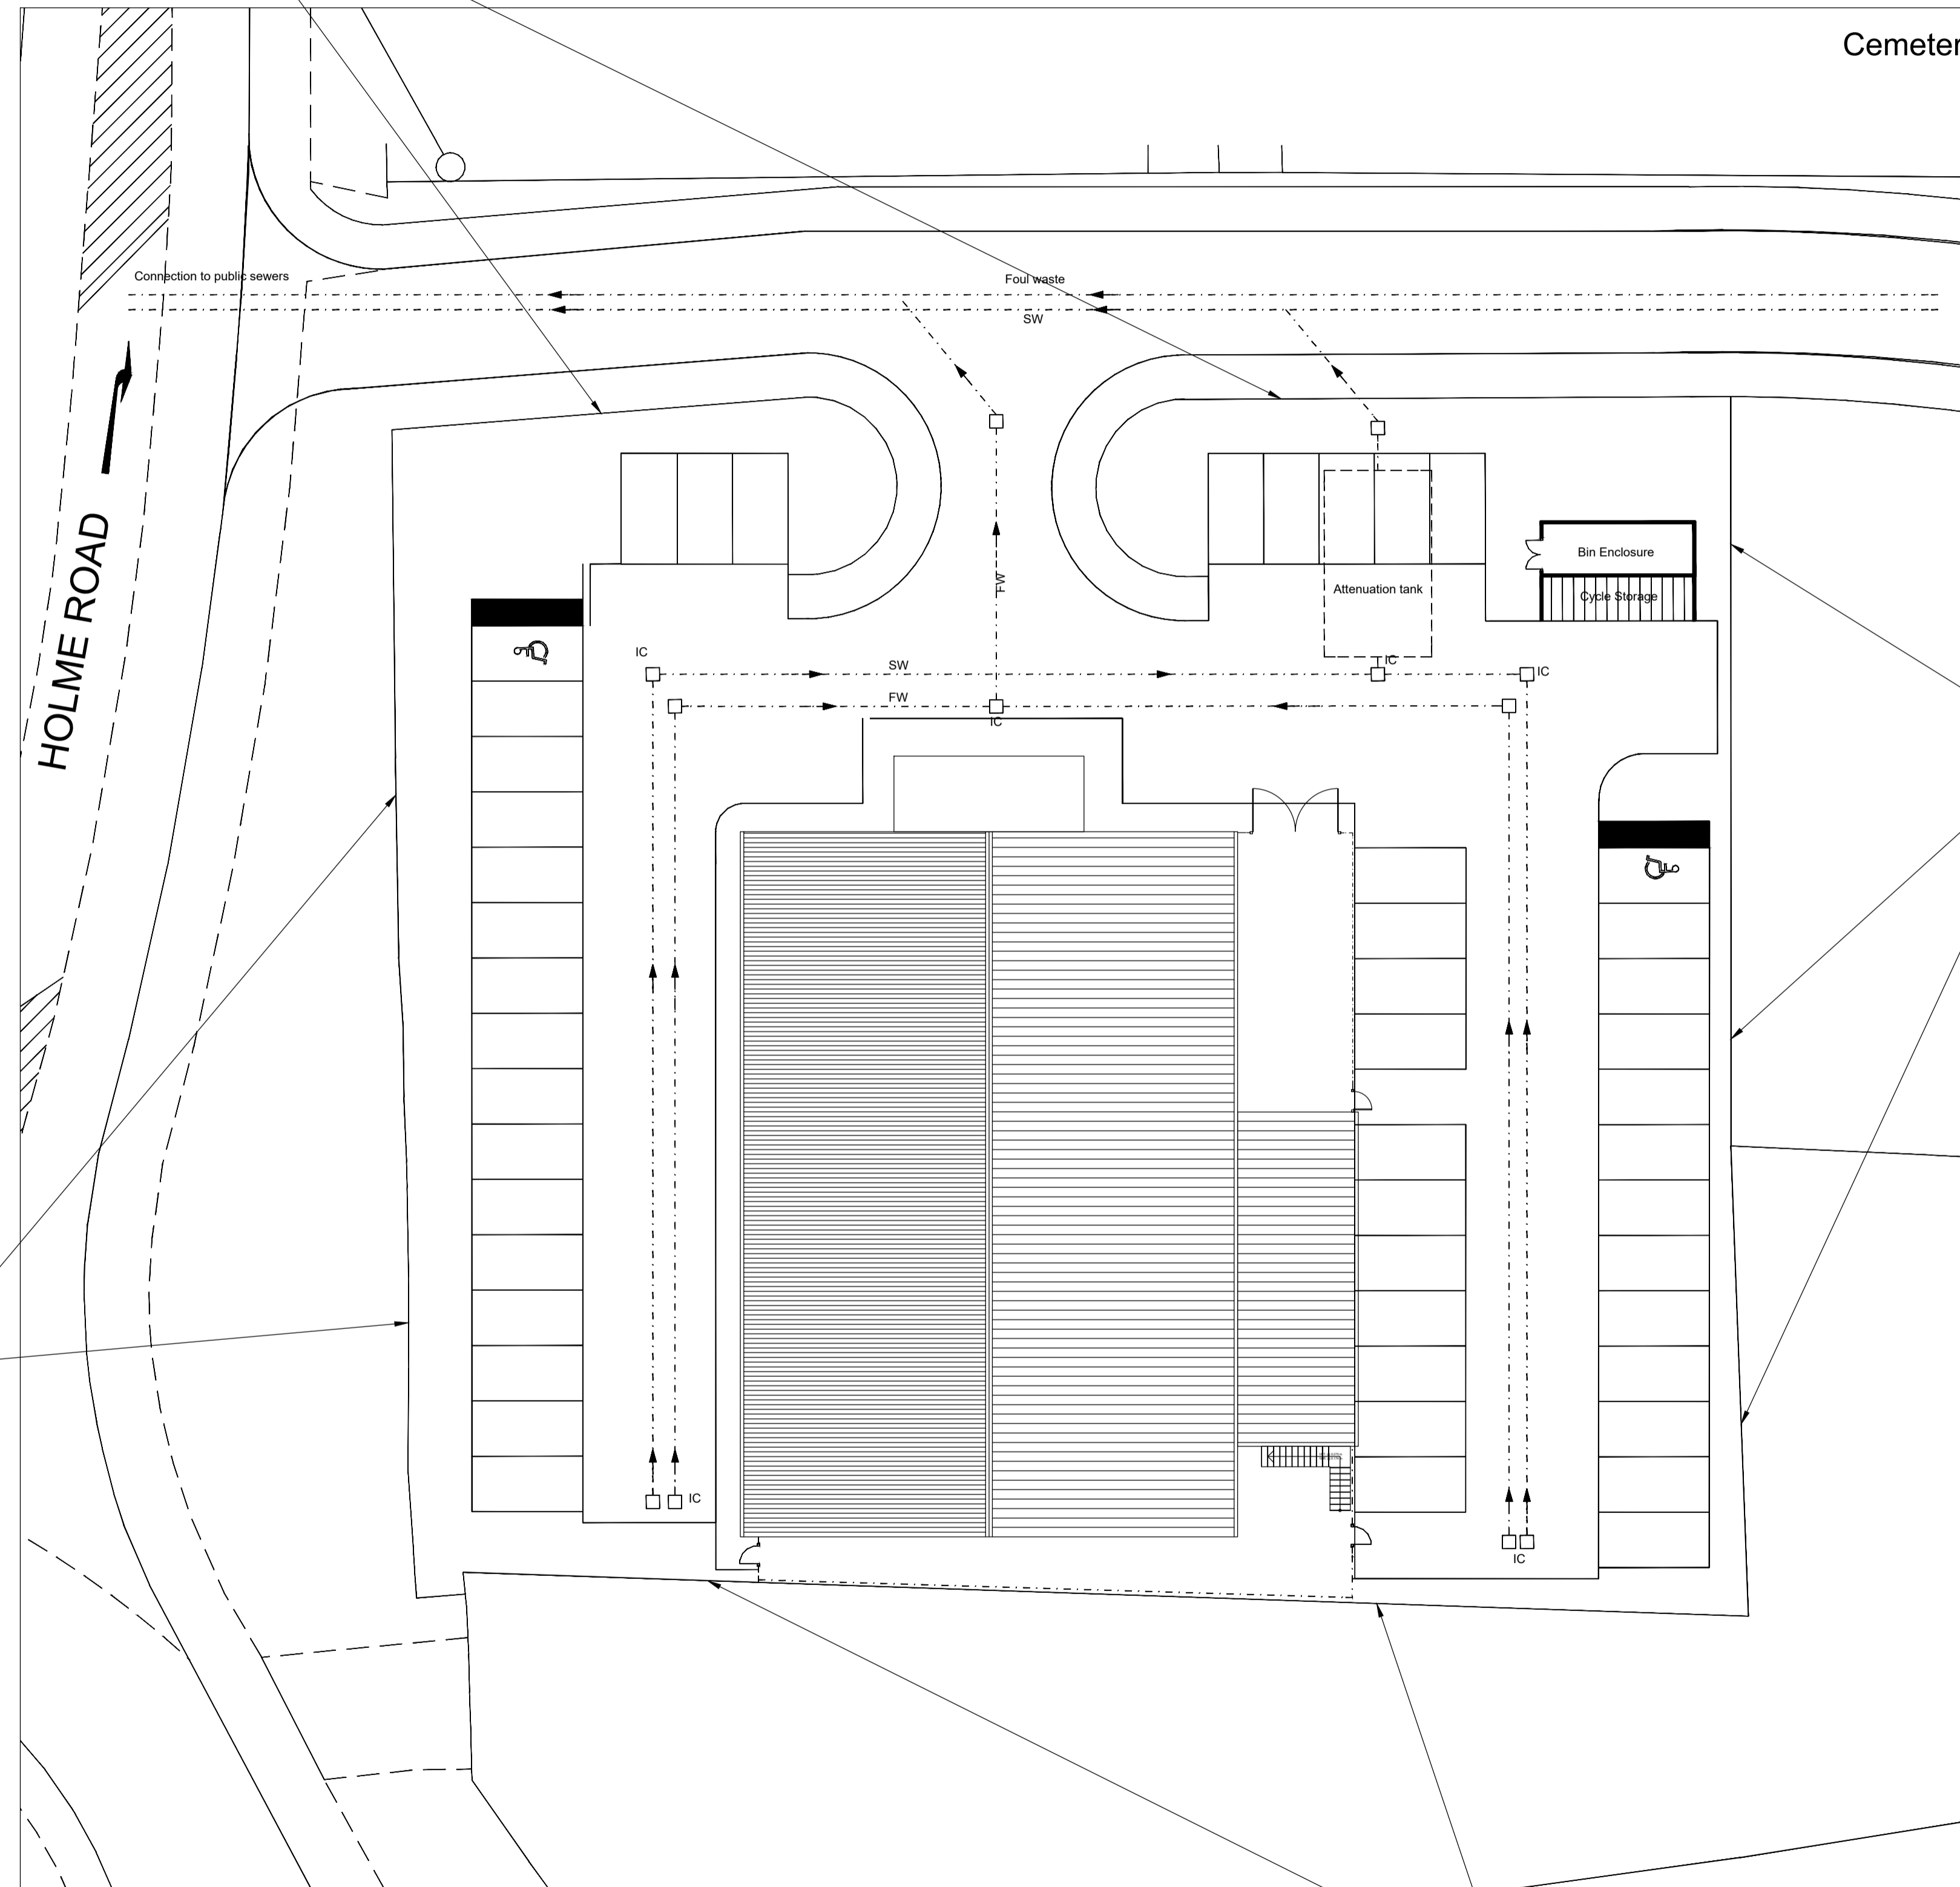

1m high vertical close boarded timber fence.

1.8m high timber close boarded fencing to side boundary.

2.2m high paladin fencing.

02 EXISTING SITE PLAN
1:200