


01 PROPOSED GROUND FLOOR PLAN  
1:100

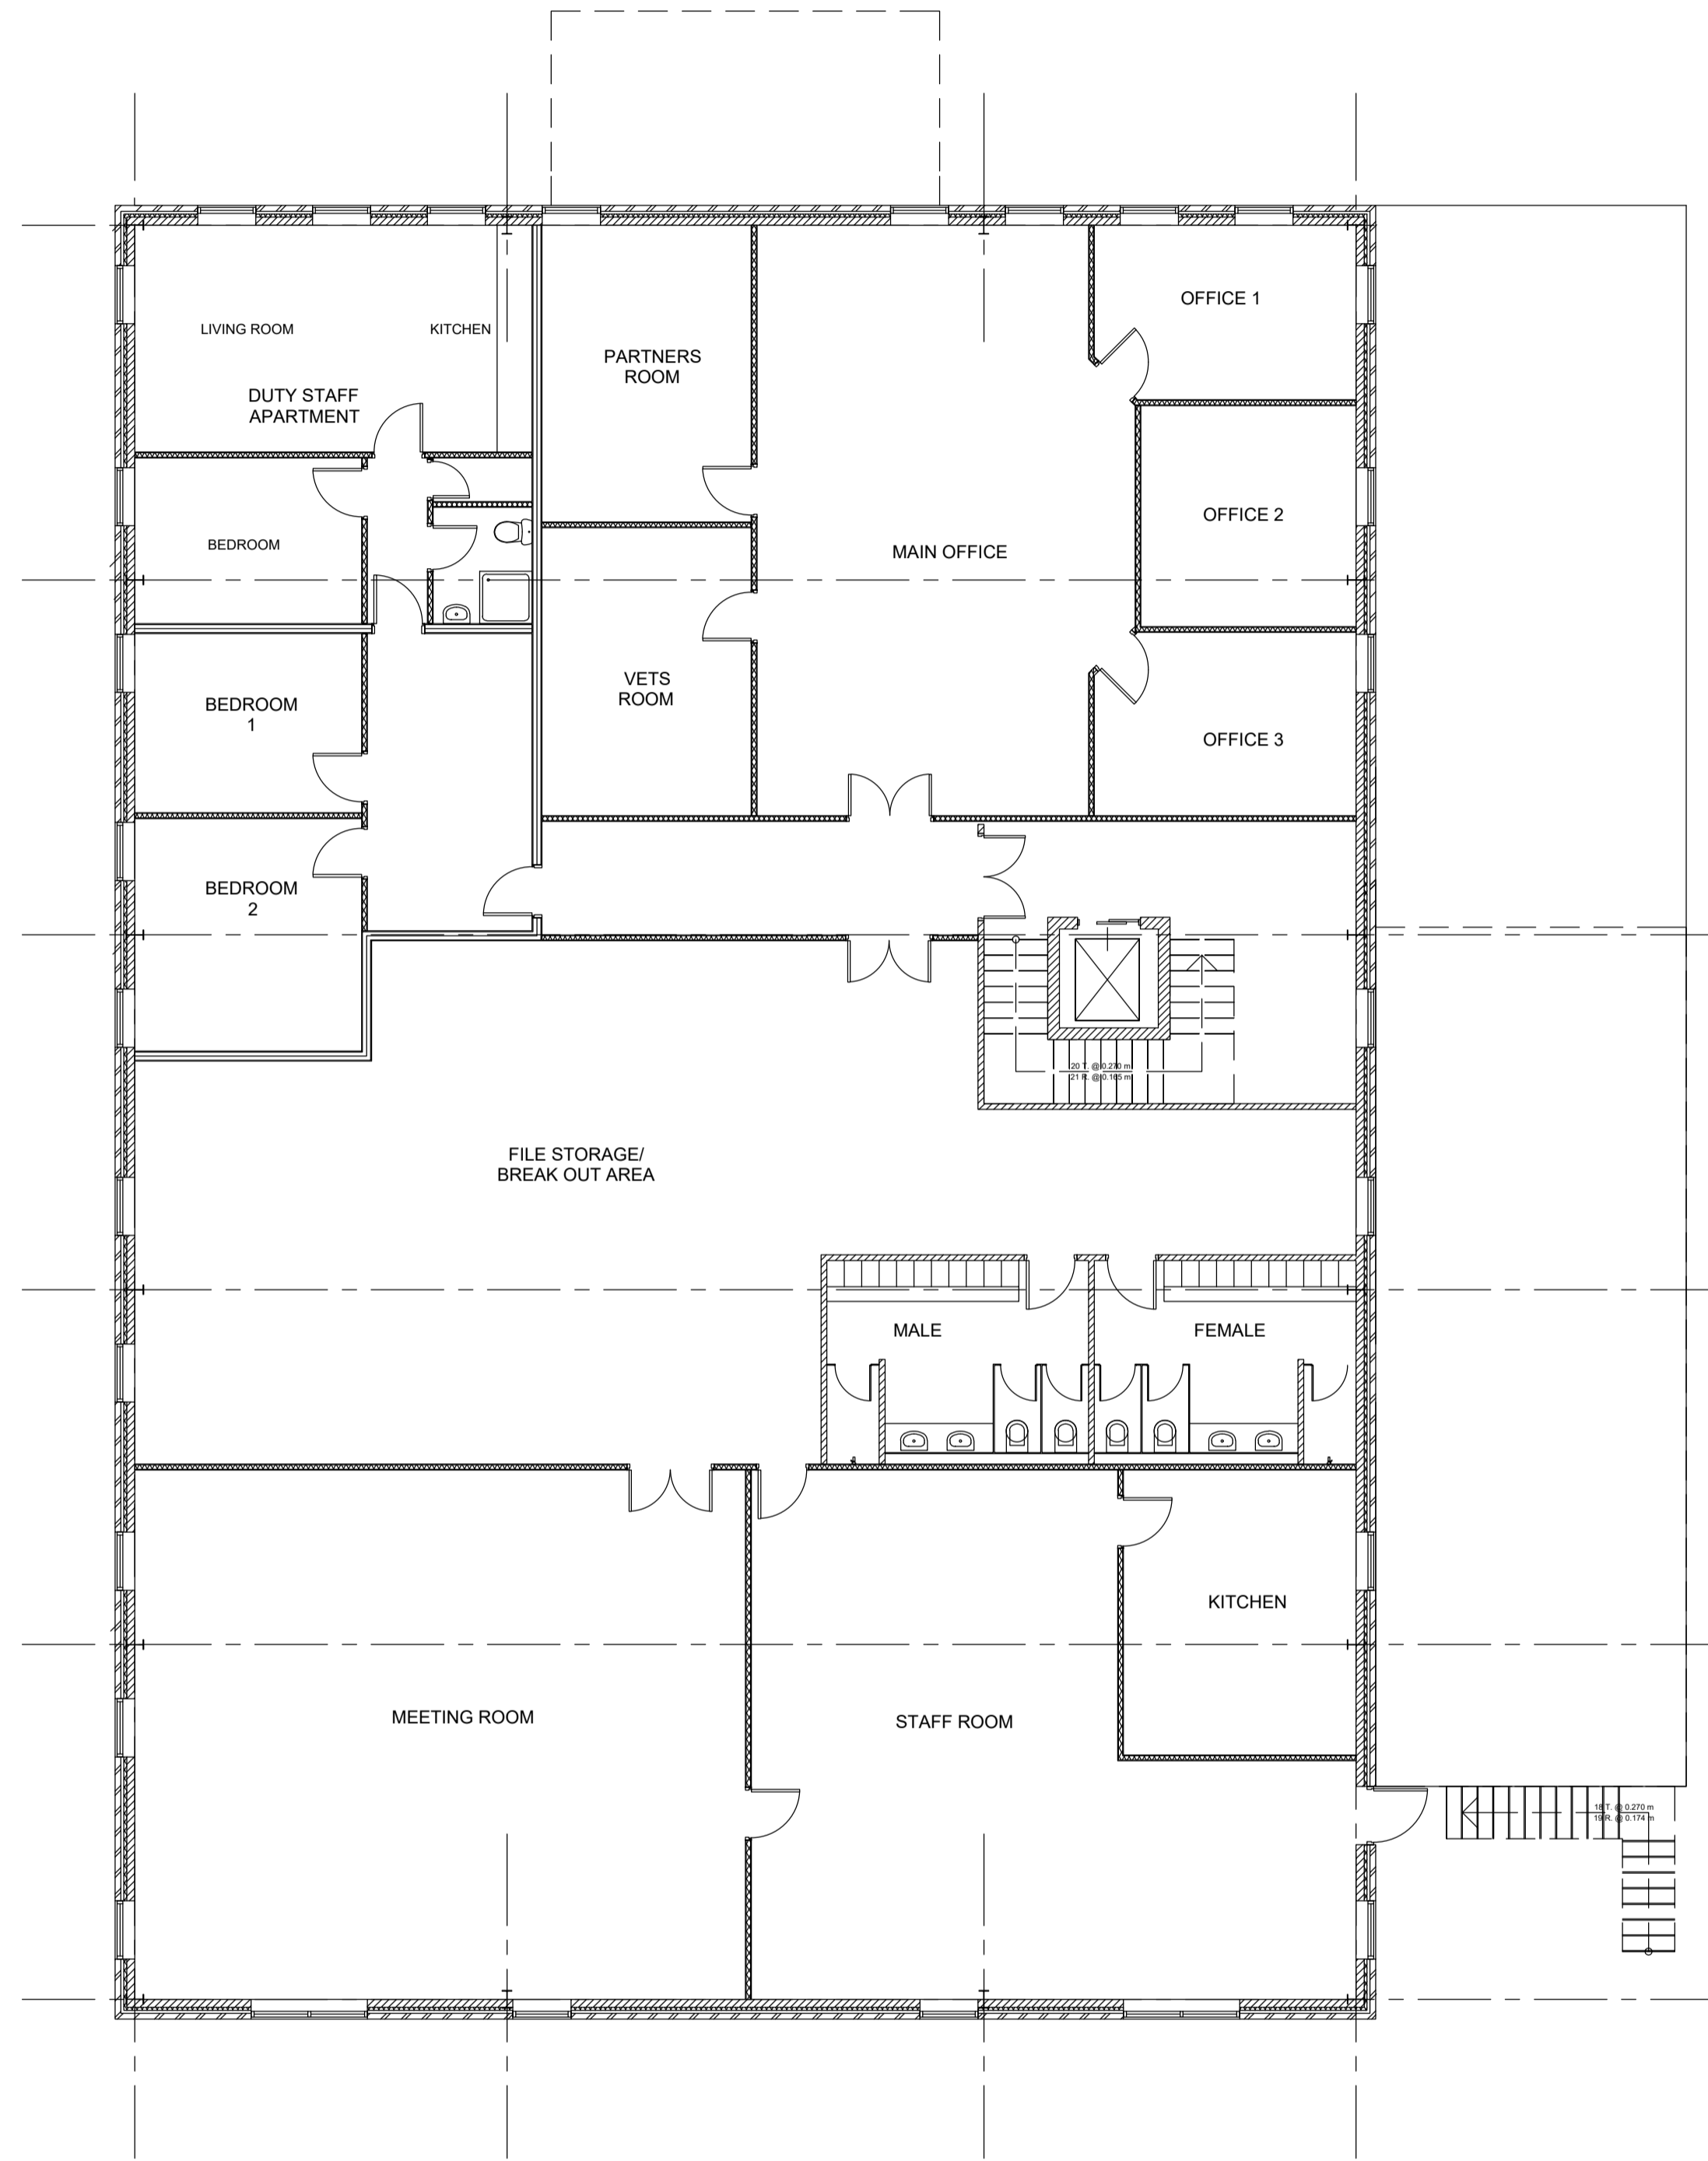

02 PROPOSED FIRST FLOOR PLAN  
1:100