


01 EXISTING GROUND FLOOR PLAN
1:100

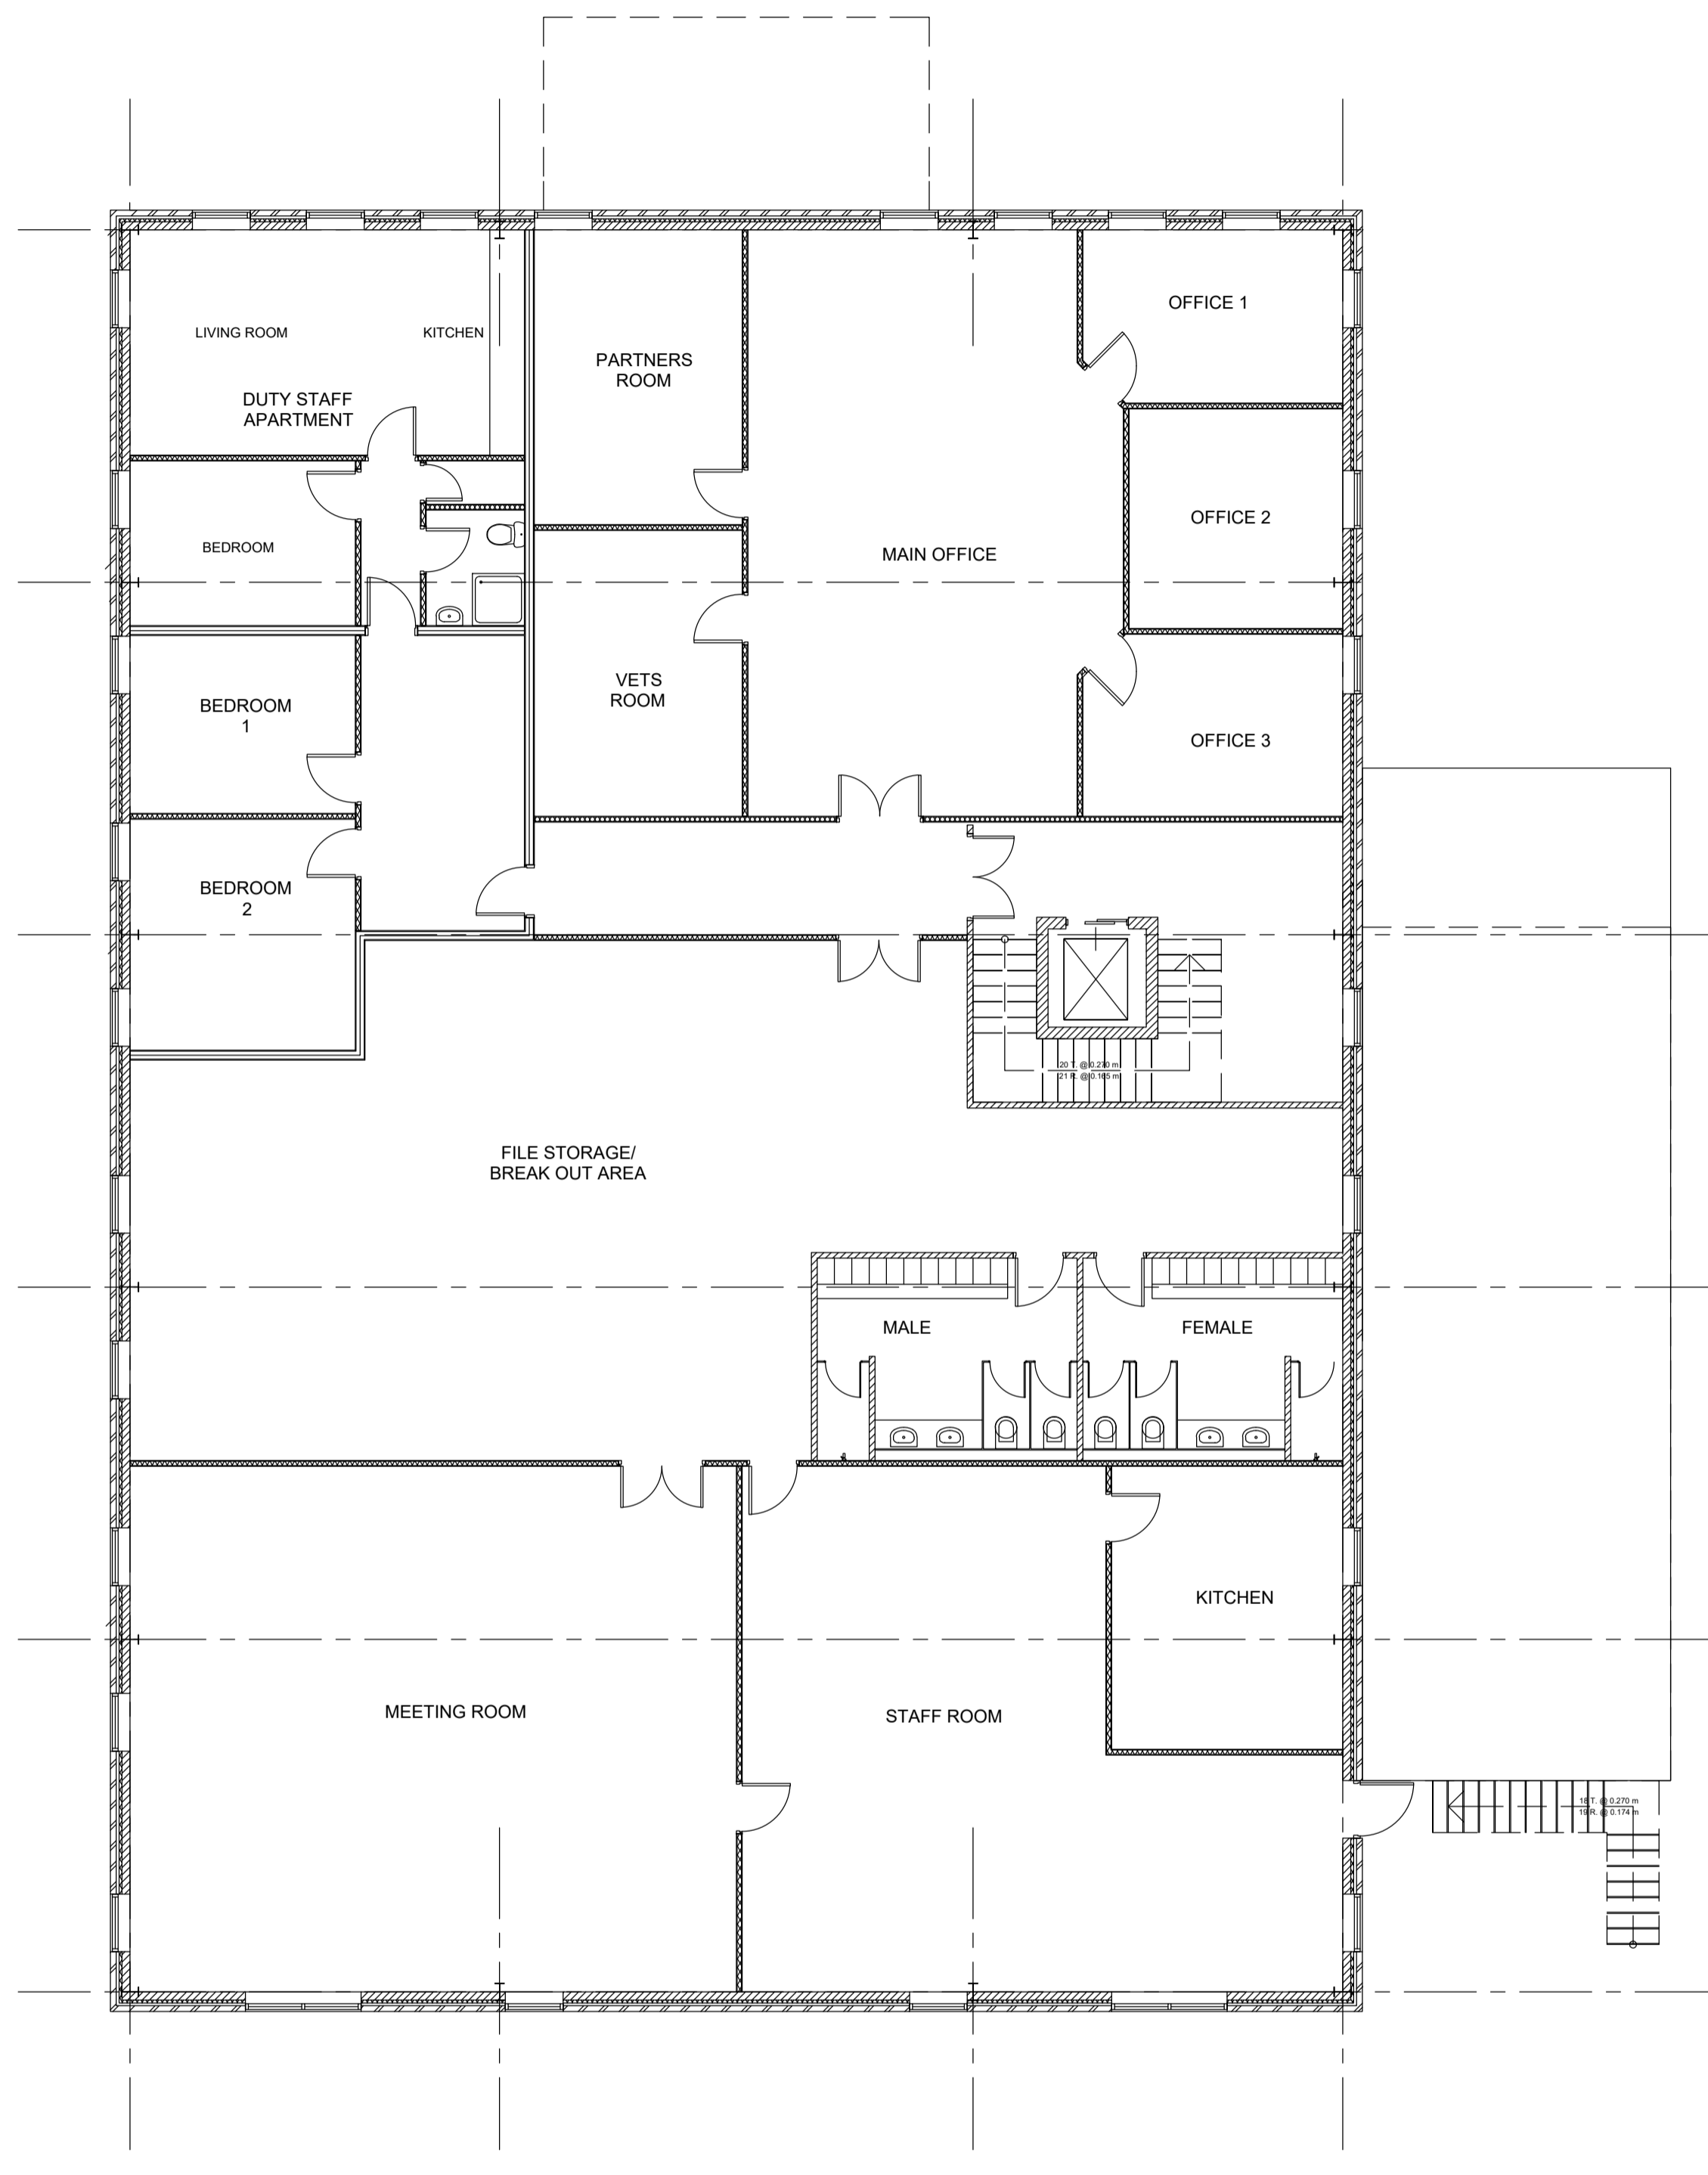

02 EXISTING FIRST FLOOR PLAN
1:100