


Notes:

1. Do not scale from this drawing. All dimensions are in metres, unless stated otherwise.
2. This topographical drawing was received from Midlands Survey Ltd, drawing number 97826, & dated June 2023.
3. Ordnance Survey, (c) Crown Copyright 2020. All rights reserved. Licence number 100022432.
4. This drawing is based on the Architect's layout by DMD-group and drawing date 06.12.2023.

Key:

- Site Boundary
- - - 13m Inter-visibility between a car egressing the southern private drive and a car accessing the northern private drive

Vehicle Profile

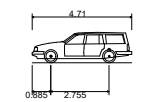

Estate Car (2006)	4.710m
Overall Length	1.804m
Overall Width	1.442m
Overall Body Height	0.207m
Min Body Ground Clearance	1.756m
Max Track Width	4.00s
Lock to lock time	5.950m
Kerb to Kerb Turning Radius	

P03	07.12.23	Updated Layout	FA	JS
P02	02.10.23	Minor vehicle amendment	BF	JS
P01	21.09.23	Updated Layout & SPA	FA	JS
Rev	Date	Details	By	Chkd

rappor



CLIENT: **Tomland Ltd**

PROJECT: **Bledington**

TITLE: **Swept Path Analysis - Estate Car**

SCALE @ A3:	DATE:	DRAWN:	CHECKED:	APPROVED:
1:250	17.08.23	FA	JS	JS

STATUS: **PLANNING**

DRAWING NO:	REVISION:
230454-RAP-XX-XX-DR-TP-4100	P03