


EAST ELEVATION

SECOND THROUGH BOUNDARY  
WALL & BIN STORE / ASHIP

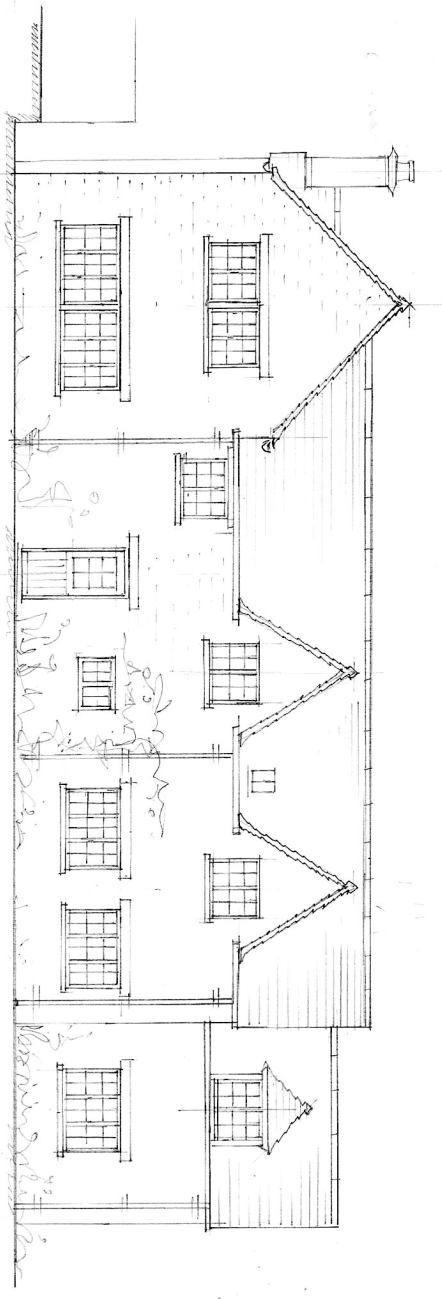

WEST ELEVATION

PRINCIPAL STABLES LONG KENNEDY  
2312-7706 ELEVATIONS 02 11.23  
FRAS KANE, CHESTERHAM CLSO IHX

