


LAWN

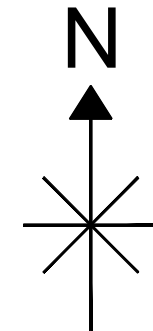

TIMBER BOUNDARY FENCE

BOUNDARY WALL

TIMBER PARTITION FENCE ABOVE GABION CAGES

EXISTING CONCRETE BLOCK RETAINING WALL

WIRE FENCE

WIRE FENCE

SLOPING LAND TO BOUNDARY

LAND OWNED BY NEIGHBOUR

TIMBER BOUNDARY FENCE

PUBLIC FOOT PATHS AND CONCRETE SLABS


Digital Planit™
designing your world...
2 Fitzhardinge Way
Berkeley
Glos
GL13 9EG
01453 511 418

Client: [Redacted] Hawtin 6 Fox Close, Cashes Green, Stroud, GL5 4UP	Description: Existing Site Plan
--	--

Drawn: SS	Job: 543444-A
------------------	-------------------------

Scale @ A3:	1:50
--------------------	------

Date:	10.01.24
--------------	----------

Dwg No:	543444-A-24-2
----------------	---------------