




GROUND FLOOR (SITE LAYOUT) 1:100

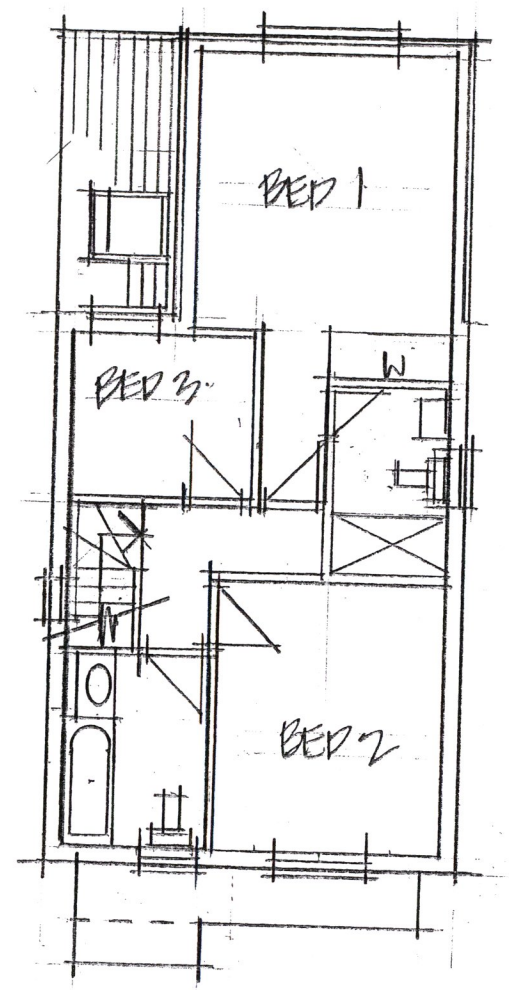


FIRST FLOOR PLAN 1:100

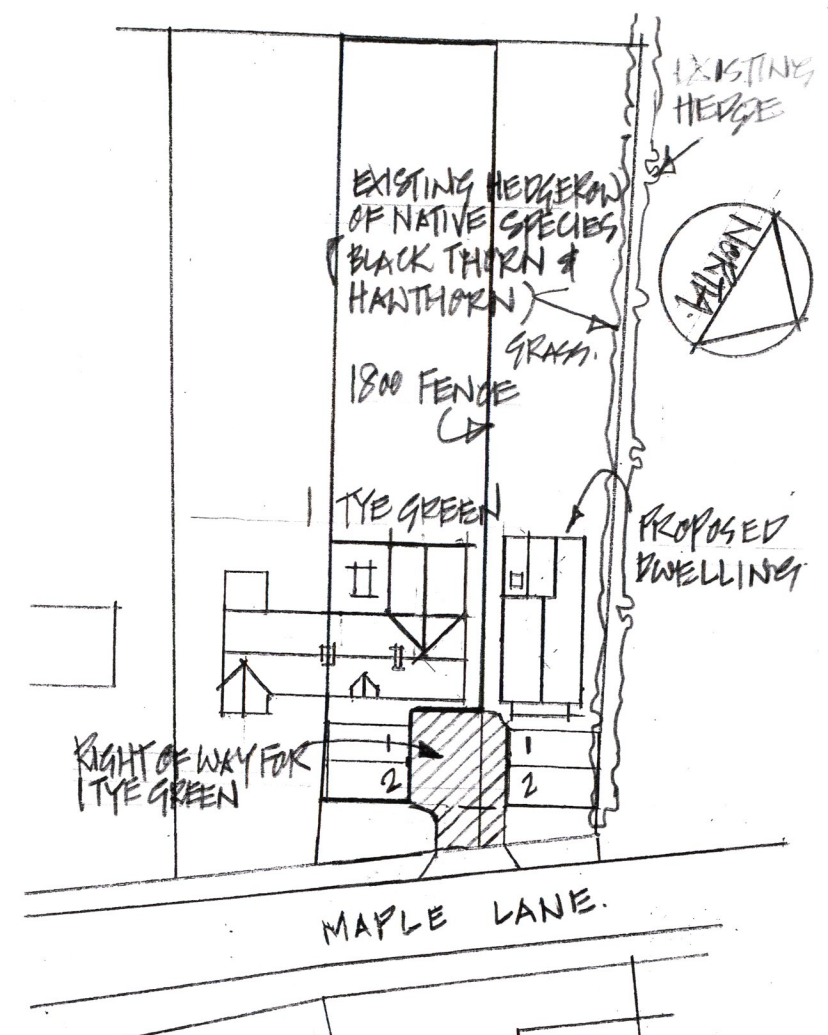

BLOCK / ROOF PLAN 1:500

CLIENT	MR S. BOSWELL	
JOB TITLE	TYE GREEN WIMBISH	
DRAWING TITLE	PROPOSED PLANS BLOCK / ROOF PLAN	
REVISIONS	A ACCESS INCLUDED 17.9.16 B LEVELS ADDED 28.10.16 C ASIDE SPLAT ADDED 1.8.19 D BIN STORE RELOCATED 12.1.24 RESUBMISSION A/S	
www.dennarchitects.com	 DENN ARCHITECTS	

SCALE	DATE	DRAWN
1:100	AUG 2016	AS
DRAWING NO.		

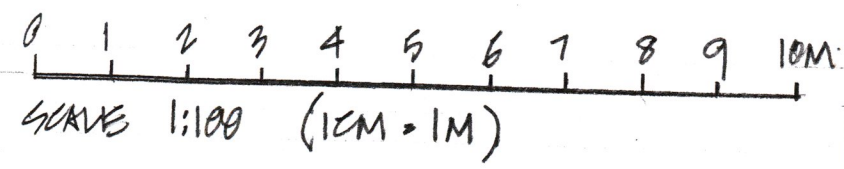

TA 016.01 D