



Schedule of Revisions:		
Rev:	Description:	Date:
X	X	X




FRONT ELEVATION

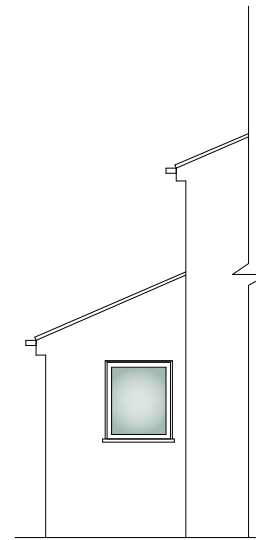


REAR ELEVATION

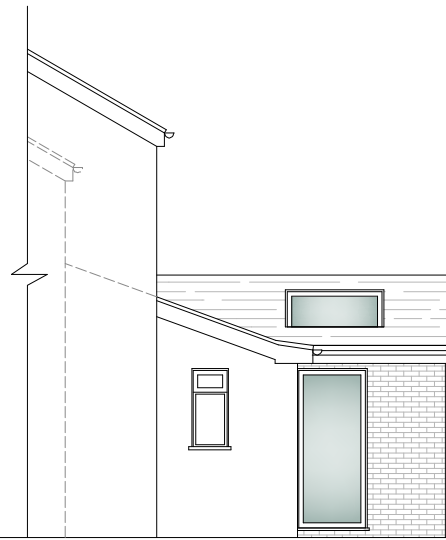

SIDE ELEVATION

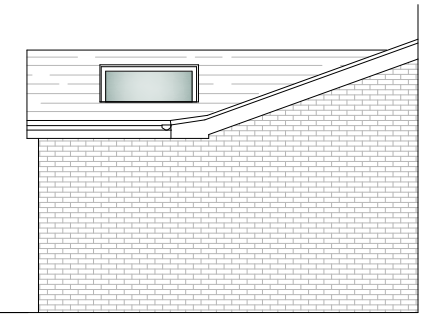

SIDE ELEVATION

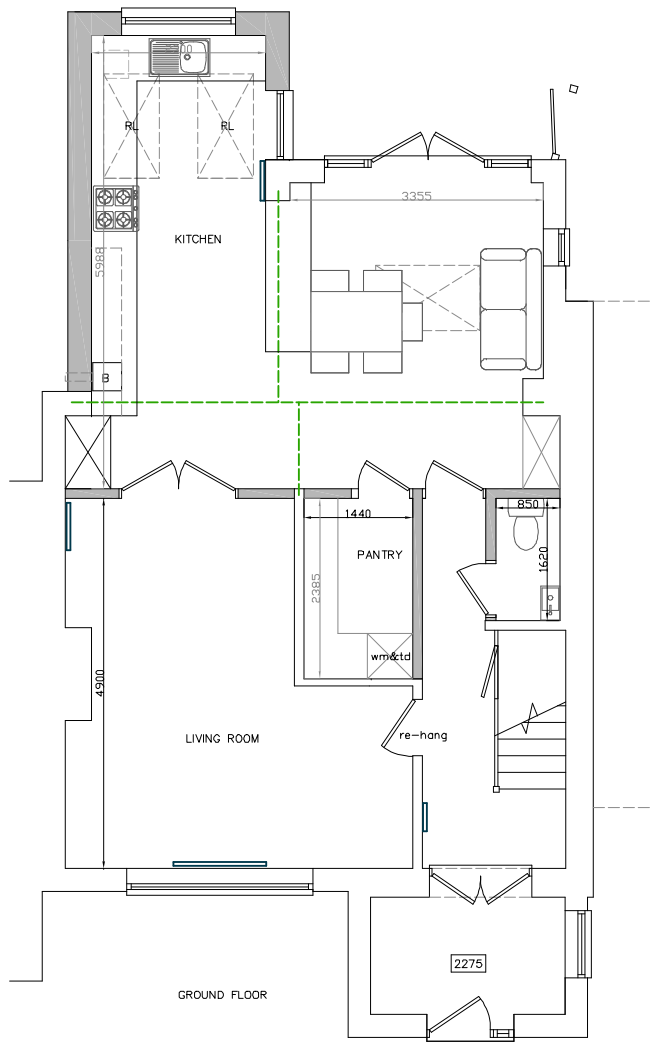

GROUND FLOOR

**CANNON**  
Architectural Design Ltd.  
36 Town Street, Thaxted, Dunmow, Essex, CM6 2LA  
www.cannonad.co.uk  
info@cannonad.co.uk  
+44 (0)1799 334 113

**CIAT** **arb**  
Architects  
Registration  
Board

Client:  
Lauren Hector

Project:  
25 Shepherds Way SAFFRON WALDEN CB10 2AH

Drawing:  
Plans and Elevations as Proposed

Scale:  
As indicated @ A3

Scale:  
1:100

Date: \_\_\_\_\_ Checked By: \_\_\_\_\_ Revision: X

Drawing No:  
302 - 03 v3

THIS DRAWING IS A COPYRIGHT  
All dimension to be checked on site or in the workshop before work commences.  
Only figured dimensions to be worked to. Any discrepancies to be reported to  
CANNON Architectural Design Ltd.



NOT FOR CONSTRUCTION