

ESCO 101


Introducing the Esco 101 slates, sourced from the heart of North West Spain. These slates embody timeless elegance and enduring strength, making them the quintessential choice for those who demand excellence. With the ISO 14001 Environmental Management certification, this quarry's commitment to sustainability is as enduring as their legacy since 1987, gracing the UK with over 66 million dependable slates.








Crafted with precision, Esco 101 slates bear the W1, T1, S1 classification under BS EN 12326:2014. Their excellence resonates beyond these accreditations with enduring physical qualities such as being a lightweight slate, with a rich blue grey colour and smooth surface. Invest in timeless strength that embodies minimalist elegance, guaranteeing 75 years of Long-standing Slate performance.



PVC – ANTHRACITE GREY

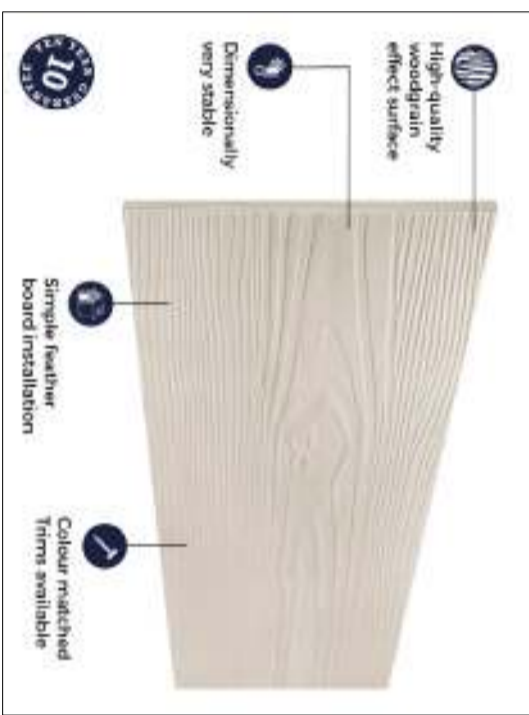

CLADCO FIBRE CEMENT EXTERIOR WALL CLADDING BOARD – BEIGE/CREAM

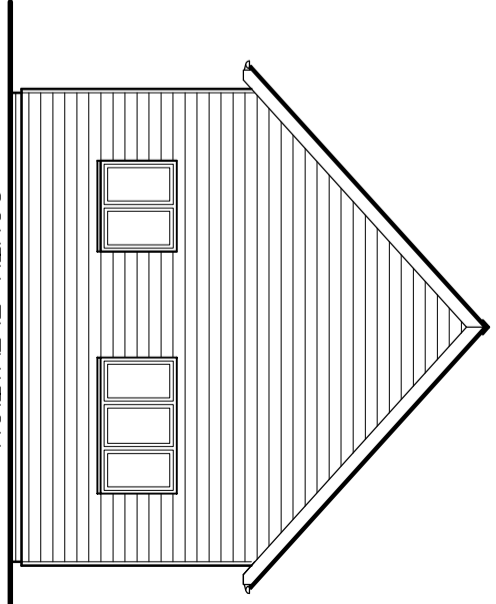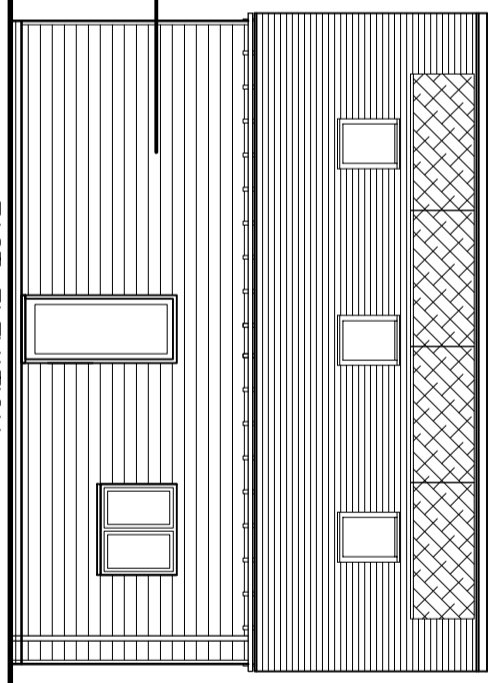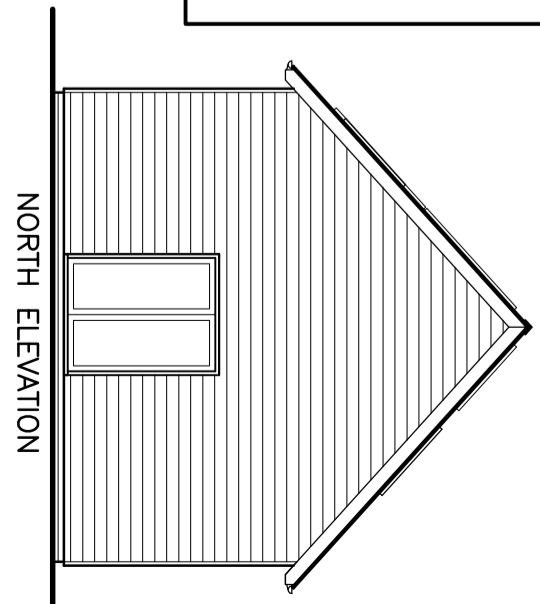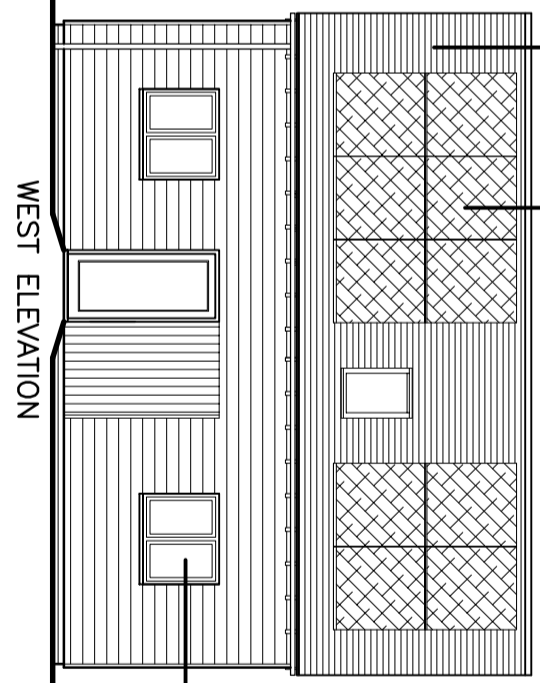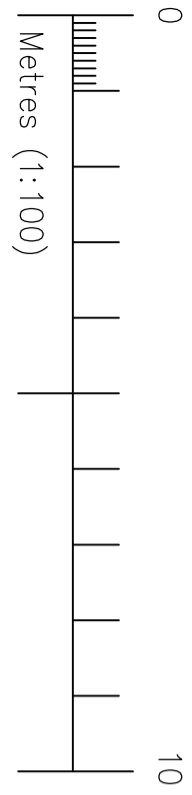

PROJECT TITLE	ROSE BARN, MAIN RD, ALVESCOT, OXON OX18 2PZ
DRAWING TITLE	PROPOSED ELEVATIONS & MATERIALS
CLIENT	MR & MRS K LOCKWOOD
drawn	scale 100
date	SEPTEMBER 2023 drawing no. 9546/AD01a

bourne
architectural design services

m 07444 040170 e info@bourne.co.uk w www.bourne.co.uk