

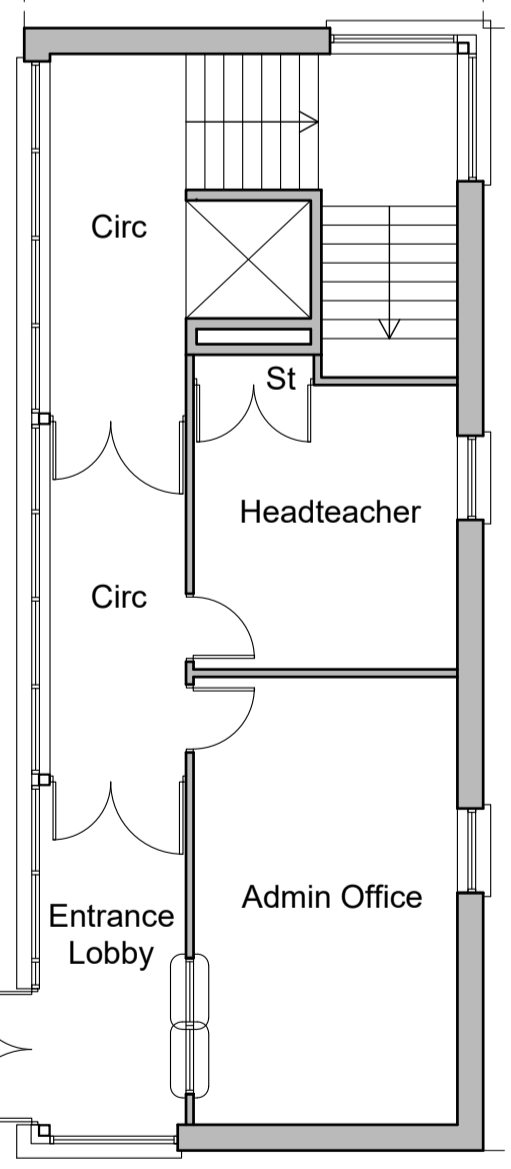
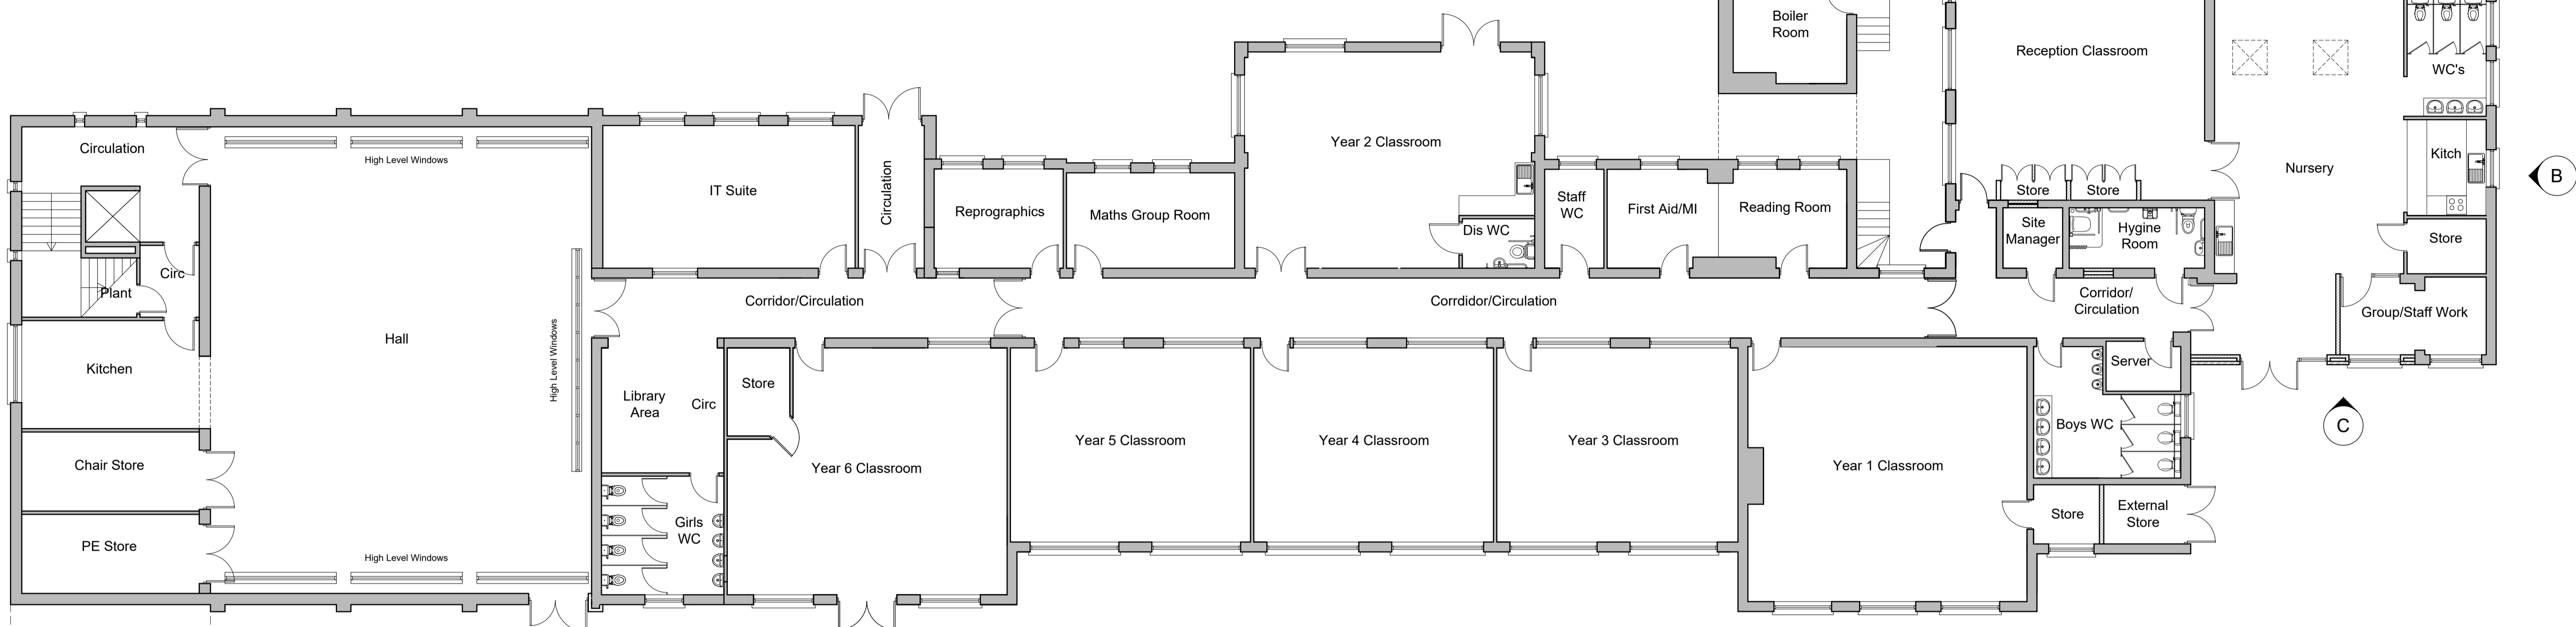



**PROPOSED LOWER GROUND FLOOR LAYOUT PLAN**  
SCALE 1:100@A1

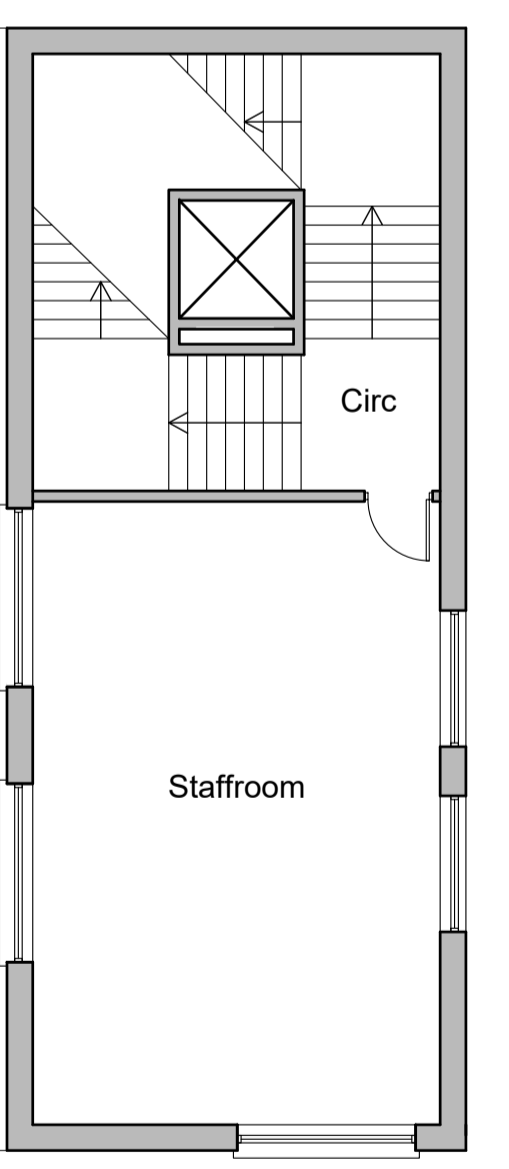



**PROPOSED GROUND FLOOR LAYOUT PLAN**  
SCALE 1:100@A1

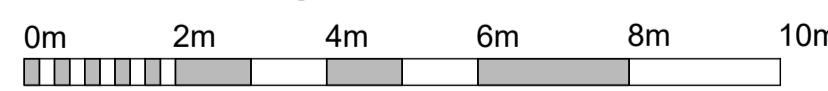



**PROPOSED INTERMEDIATE FLOOR LAYOUT PLAN**  
SCALE 1:100@A1

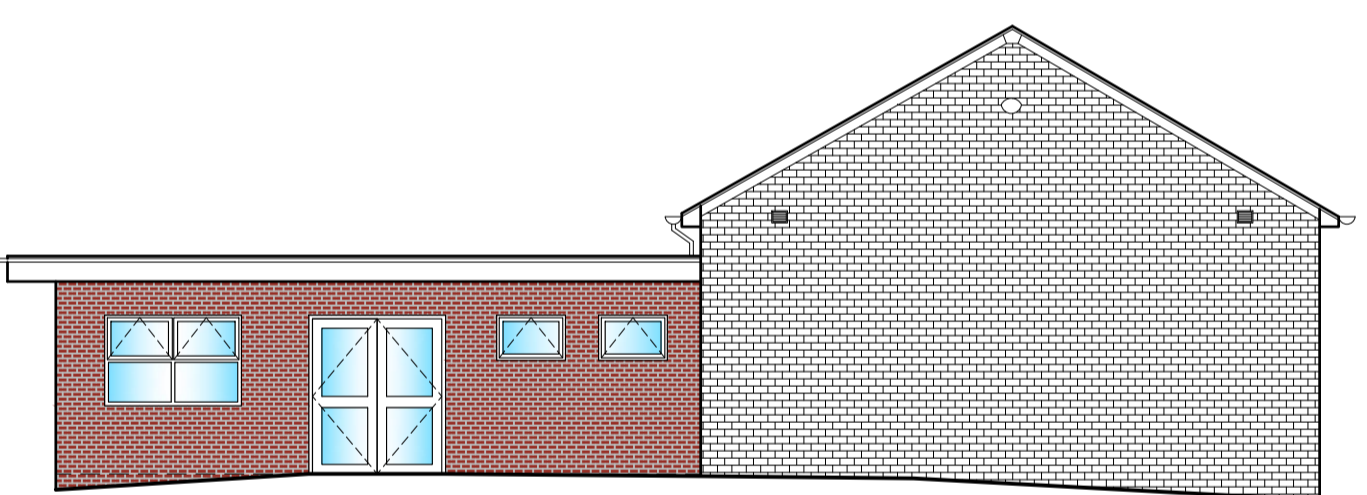


**PROPOSED ELEVATION A**  
SCALE 1:100@A1

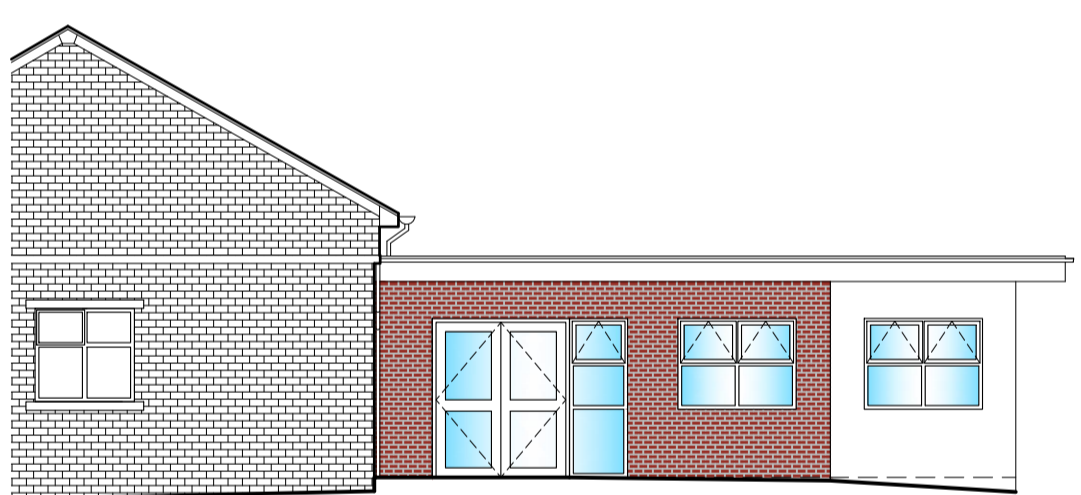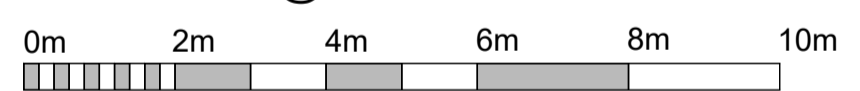

**PROPOSED ELEVATION C**  
SCALE 1:100@A1

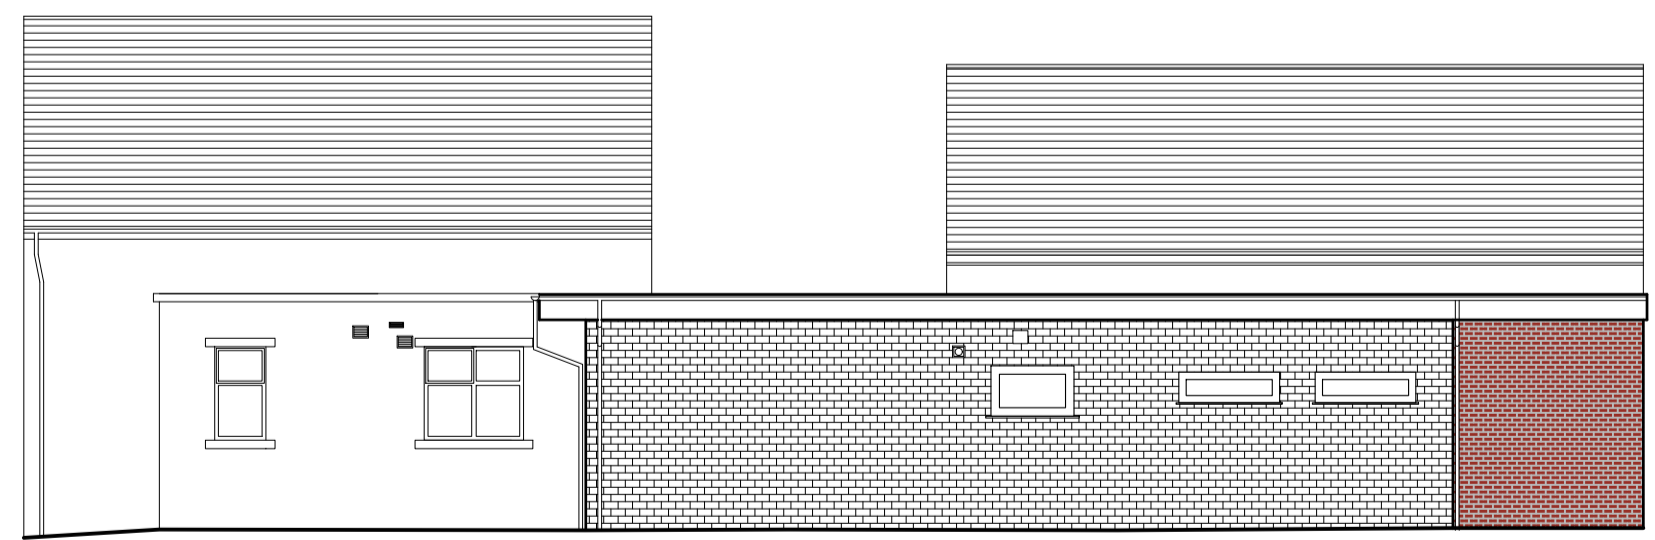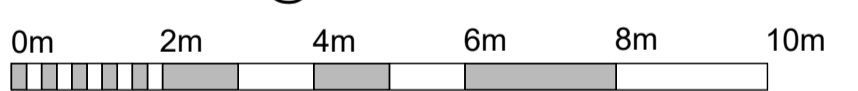

**PROPOSED ELEVATION B**  
SCALE 1:100@A1

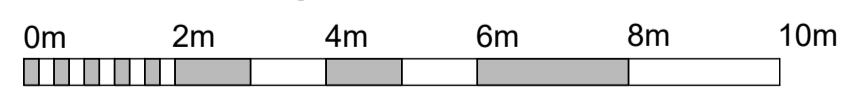

Rev	Date	Comments	By

**STATUS**  
**PLANNING ISSUE**

Client  
**The Board of Governors**  
**St Joseph's RC Primary**  
**School, Mossley**

Project Title  
**Extension & Alterations to**  
**EYFS**

Drawing Title  
**Proposed School Layout**  
**Plans & Elevations A-C**

Scale 1:100@A1	Drawn by MAB	Date December 2023
Job no. 2301/68	Drawing no. P04	Revision no. N/A

