


Base Build

1:50

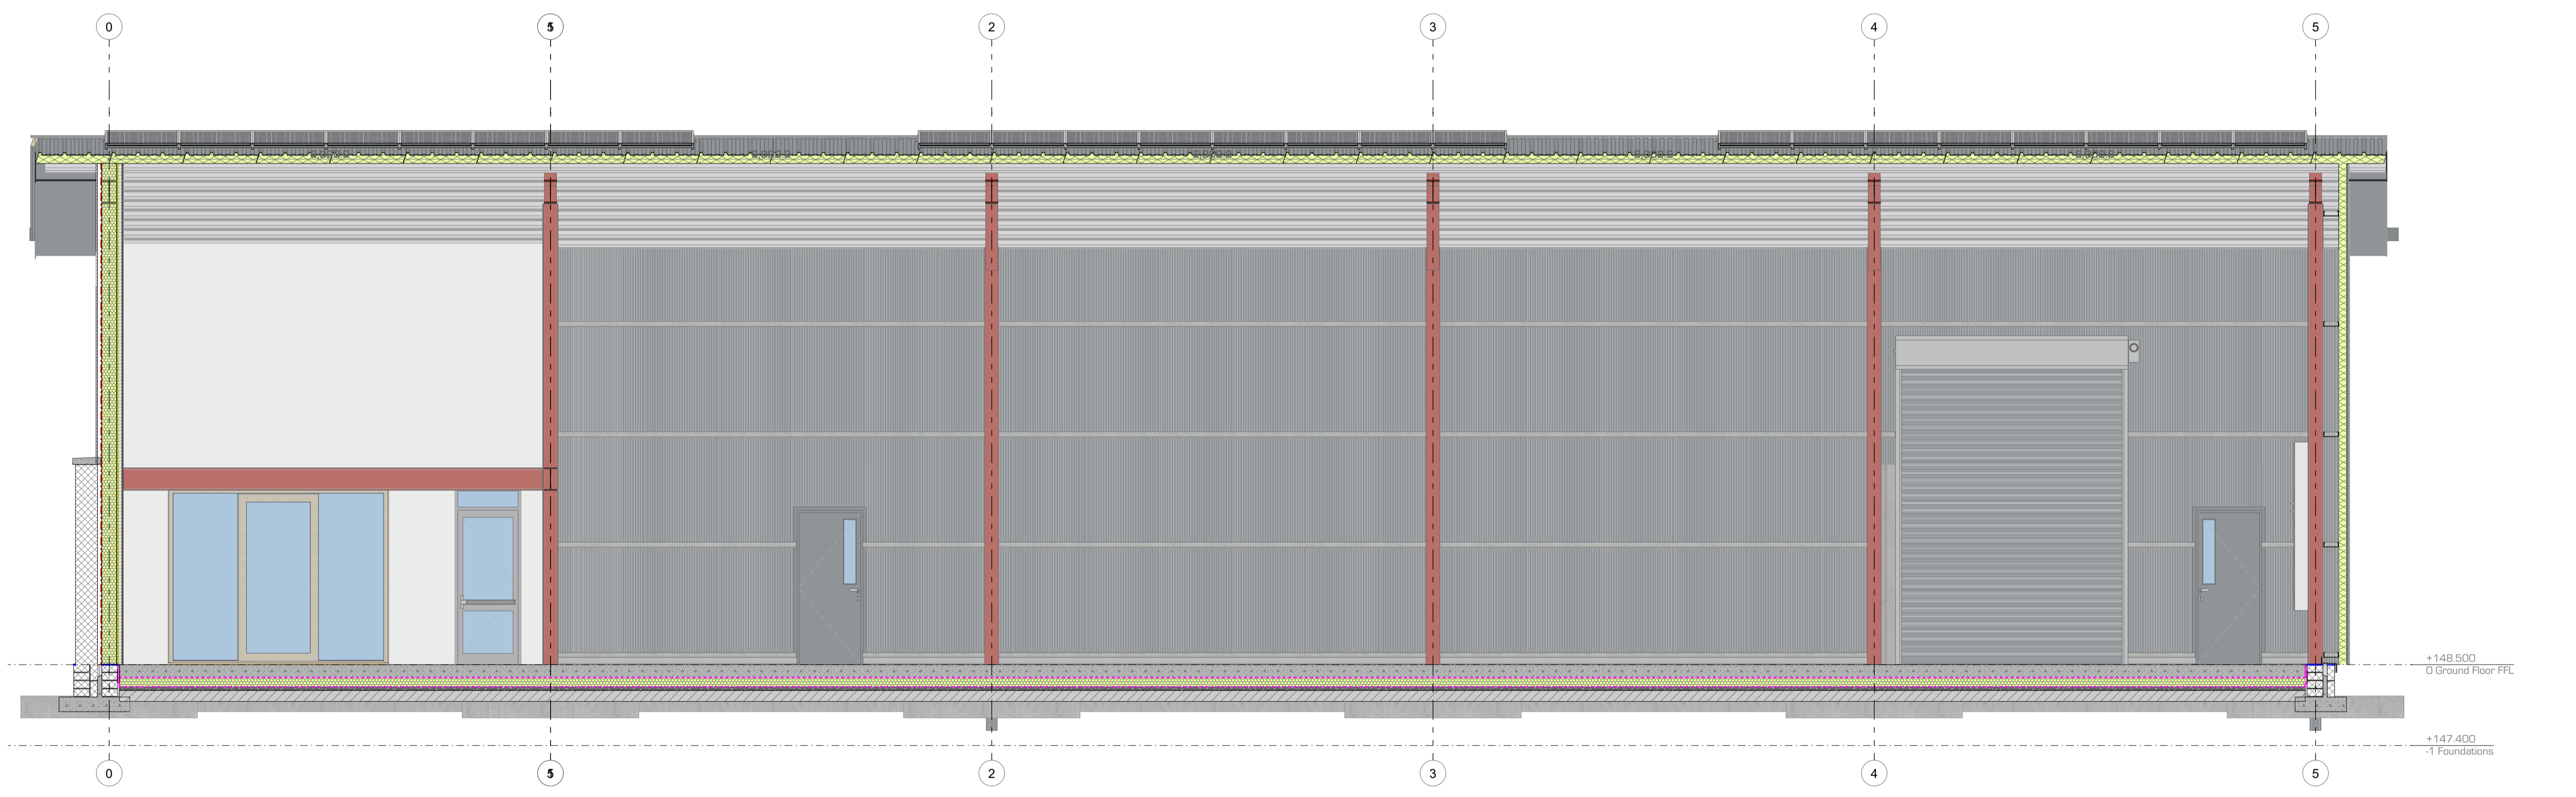

Base Build

1:50

RevID	CHD	Change Name	Date

Issue Status	Planning Permission			
Project Title	Building for Brewery (Class 5) Woodburnden, Fording for FJB (Scotland) Limited			
Drawing Title	Build Sections 2			
Scale at A1	Date	Drawn	Checked	Approved
		ST	-	-

**TAYLOR**  
architecture

T 07500026150  
E stevent@taylorarchitecture.co.uk  
W www.taylorarchitecture.co.uk

Job No.	243	Drawing No.	243 L(00)000.5 B	Rev.	
---------	-----	-------------	------------------	------	--