
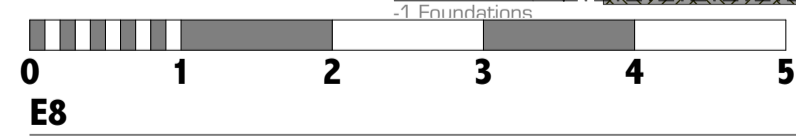


North Base Build

1:50

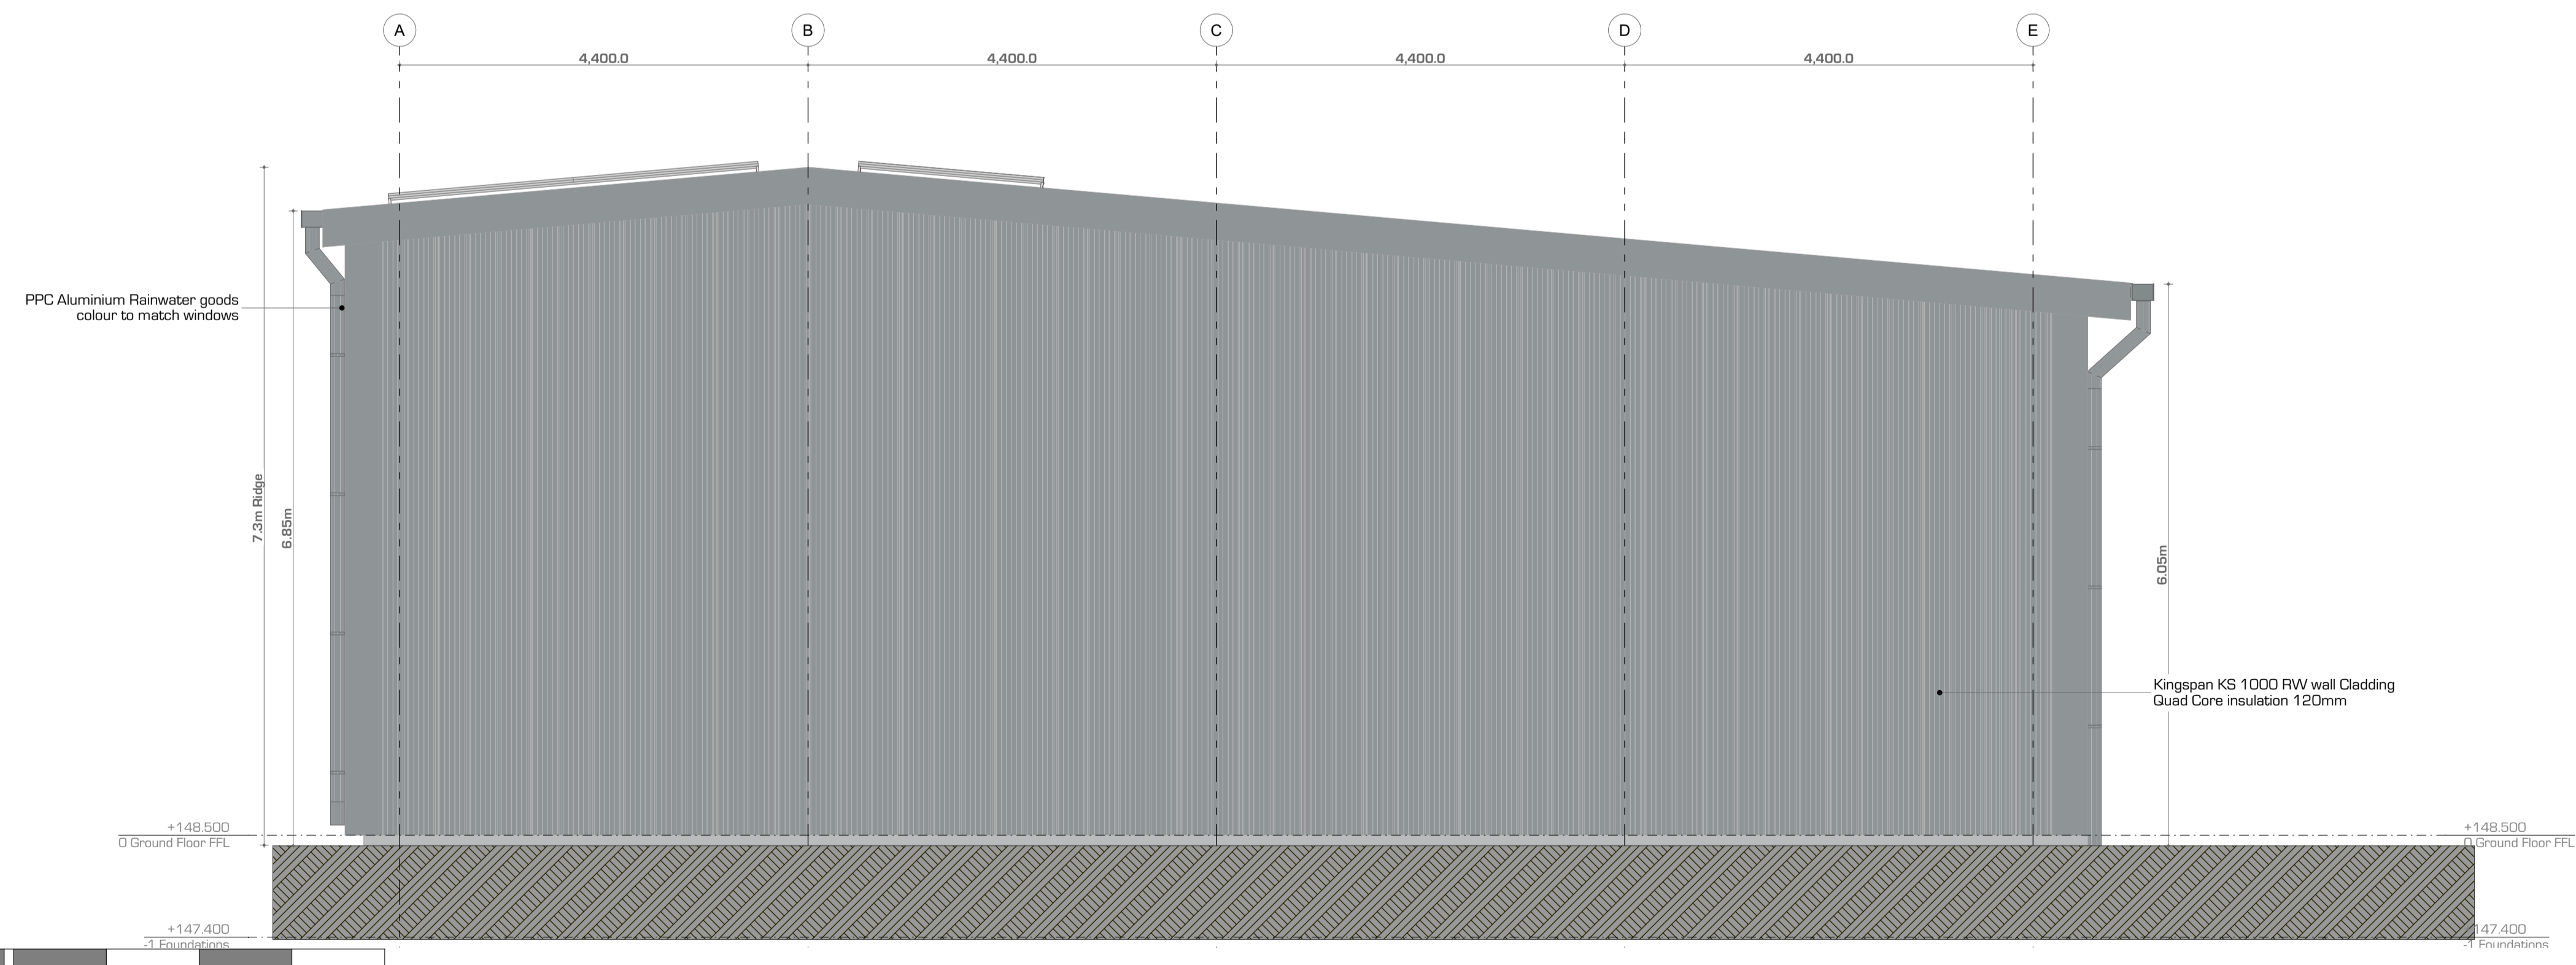

East Base Build

1:50



| RevID | ChID | Change Name | Date |
|-------|------|-------------|------|
| | | | |
| | | | |
| | | | |
| | | | |
| | | | |
| | | | |
| | | | |
| | | | |
| | | | |
| | | | |

| | | | | |
|---------------|--|-------|---------|----------|
| Issue Status | Planning Permission | | | |
| Project Title | Building for Brewery (Class 5) Woodburnden, Fordoun for FJB (Scotland) Limited | | | |
| Drawing Title | Build Elevations 1 | | | |
| Scale at A1 | Date | Drawn | Checked | Approved |
| | | ST | - | - |

TAYLOR
architecture

T 07500026150
E stevent@taylorarchitecture.co.uk
W www.taylorarchitecture.co.uk

| | | | | | |
|---------|-----|-------------|------------------|------|--|
| Job No. | 243 | Drawing No. | 243 4(00)000.2 B | Rev. | |
|---------|-----|-------------|------------------|------|--|