



Site Section 1

1:100

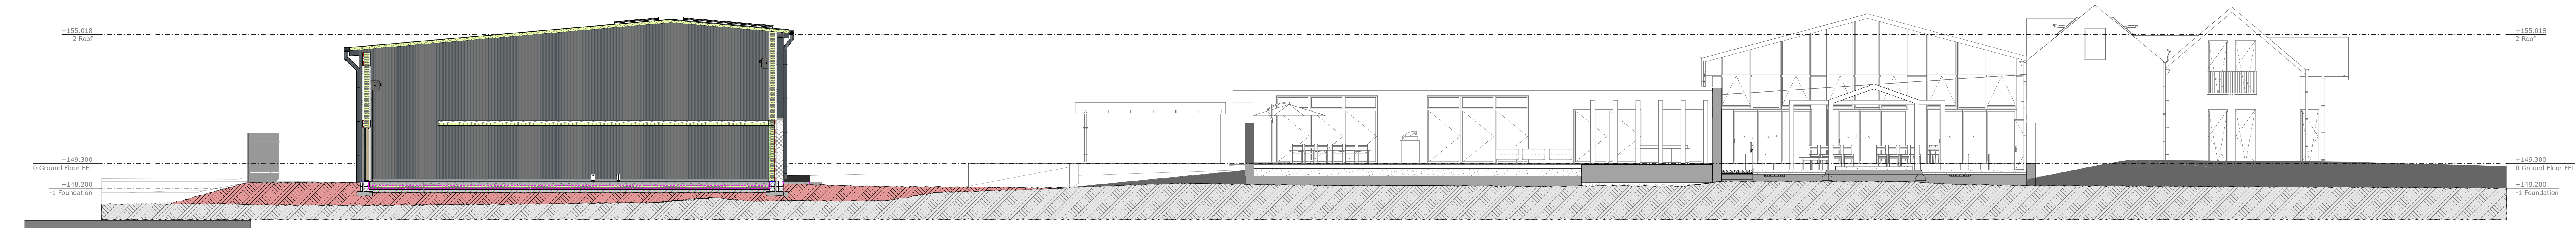


Proposed

1:100

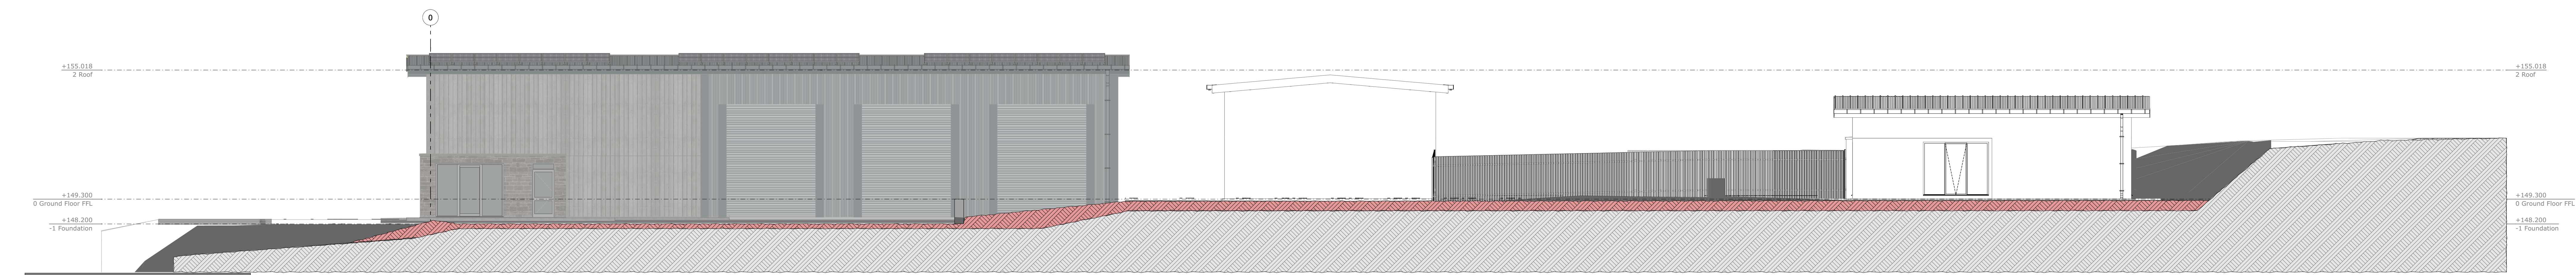


Proposed

1:100

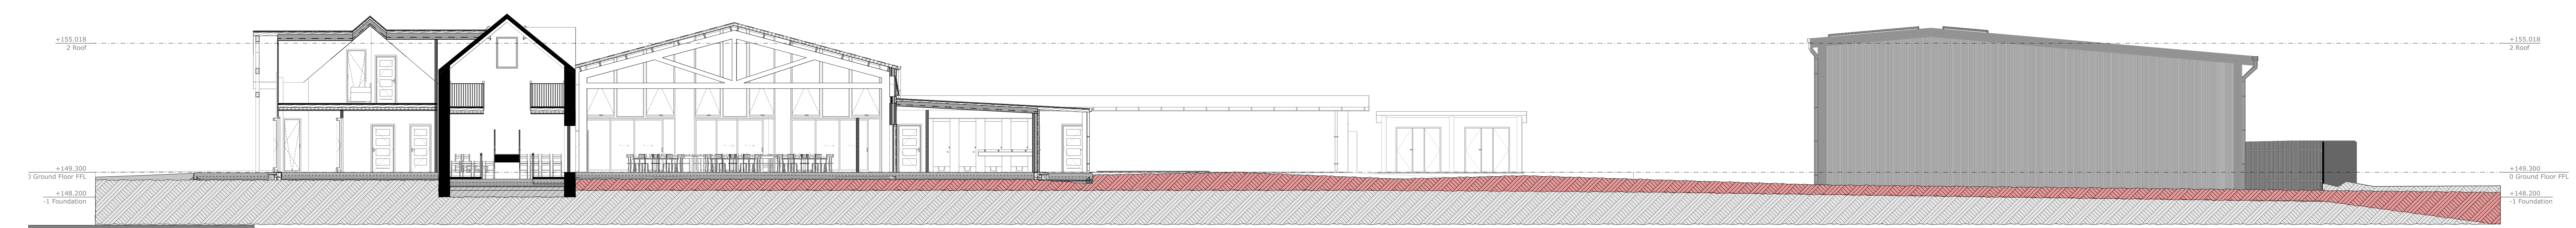

Proposed

1:100

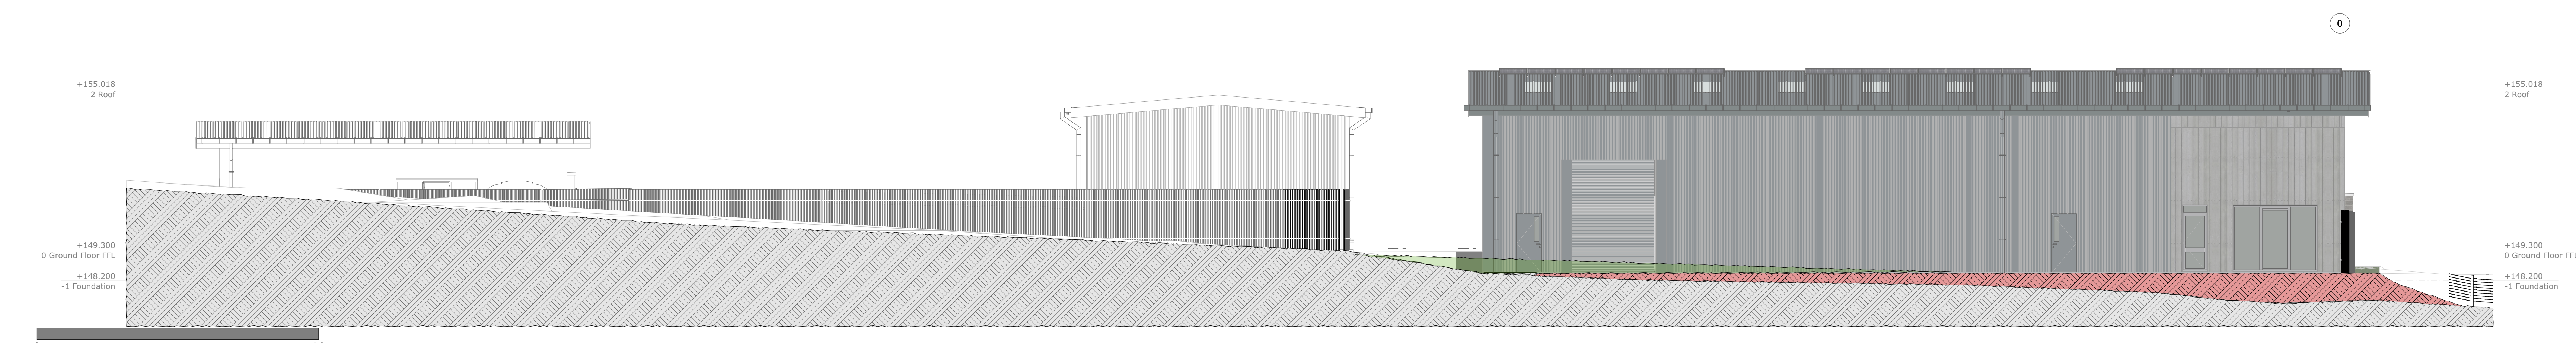

Proposed

1:100



Proposed

1:100

- Floor Levels**
- Ground Floor Level - Wedding Venue +149.300m
 - Ground Floor Level - New Building +148.500m
 - First Floor Level - Wedding Venue +152.358m

- Ground Levels**
- Ex. Ground Level
 - Prop. Ground Level (Up fill)
 - Prop. Ground Level (Reduce)

Rev	Chg	Change Name	Date

Issue Status: **Planning Permission**

Project Title:
Building for Brewery (Class 5)
Woodburnside, Fordoun
for FJB (Scotland) Limited

Drawing Title:
Ex - Prop Site Sections 1-100 AD

Scale	DT	Drawn	Checked	Approved
		ST	-	-

TAYLOR
architecture

T 075000281150
E taylor@taylorarchitecture.co.uk
www.taylorarchitecture.co.uk

J&B No: **243** Drawing No: **243 L90005 B** Rev: