




Garage

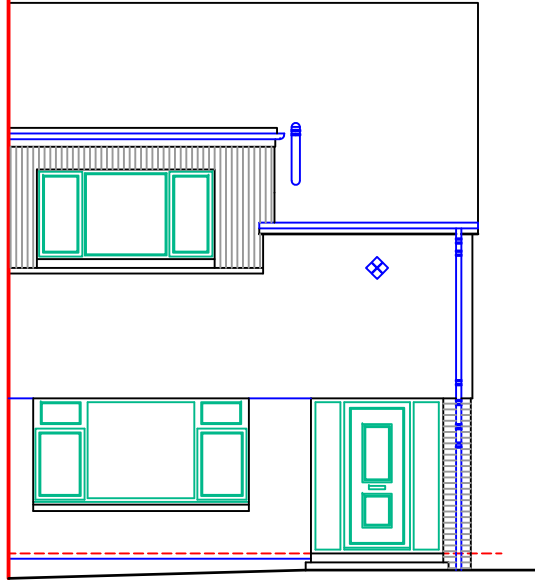


Front Elevation

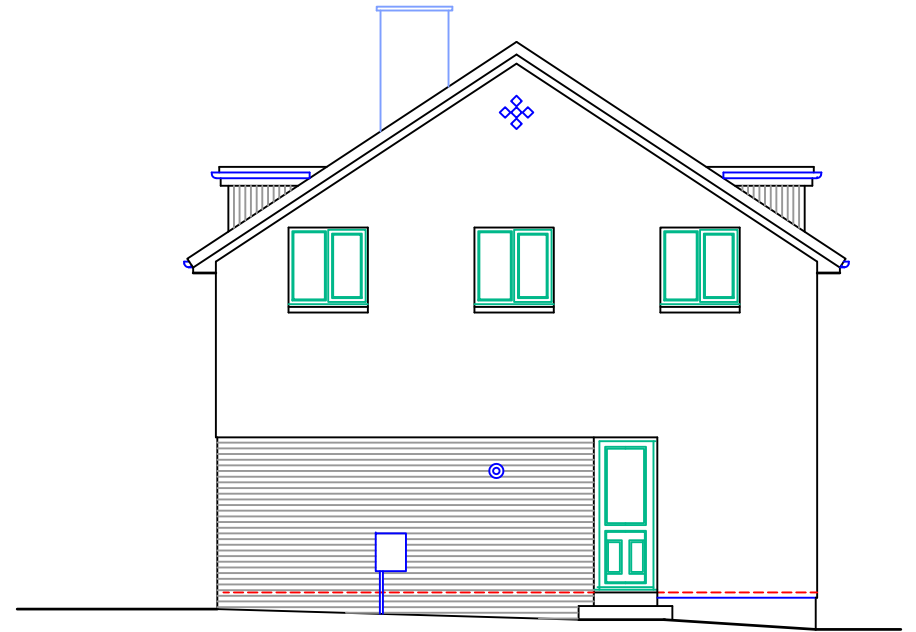

Gable Elevation

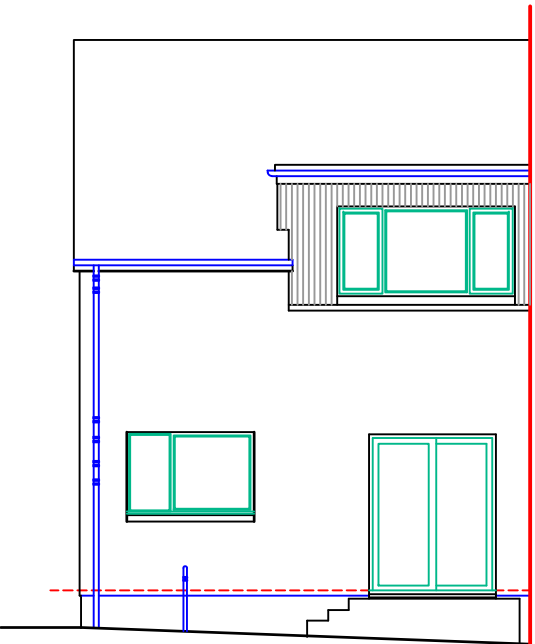

Rear Elevation

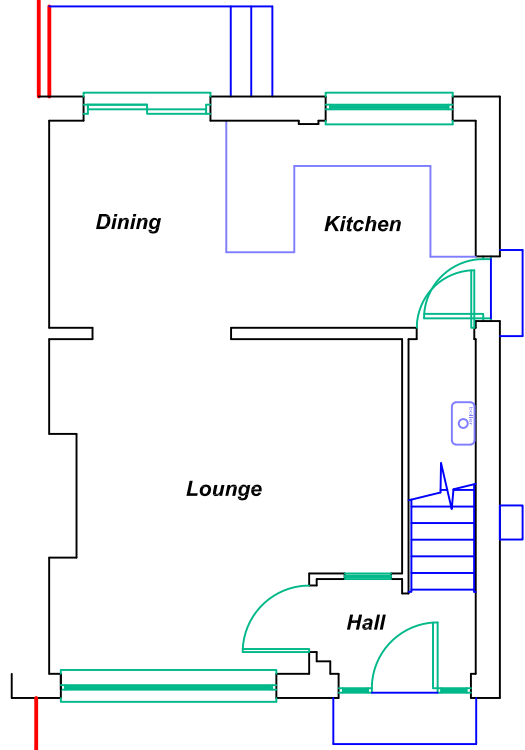

Ground Floor Plan

EXISTING EXTERNAL FINISHES
 Roof: profiled concrete roof tile
 Walls: Brown facing brick and buff chipped render
 Doors and Windows: white UPVC
 RWP and Gutters white UPVC



- NOTES:-**
1. All dimensions are in millimetres.
 2. *DO NOT* scale off of drawings. If in doubt, ask!

planning existing

amendment	notes	date
	Proposed alterations & extension for Ms A Robertson at 10 Airbles Drive Motherwell, ML1 3AS	23/25 Dec 2023
		A3
	Existing Layouts	1:100
		e1-01

Anderson Anderson Architect LLP
 3 Millholm Road, Strathaven, ML10 6DB t:- 01357 528778

Anderson Anderson Architect LLP, a limited liability partnership registered in Scotland No. SO306829, having its registered office at 3 Millholm Road, STRATHAVEN, ML10 6DB