


Items 4 - 5

Scale 1:10@A3

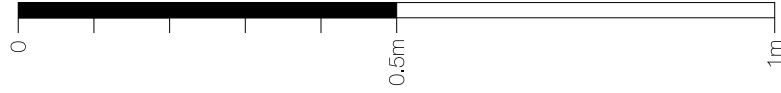


Item 4 - scale 1:10@ A3

1No. 600x600mm new car park sign.

Flat dibond panel with applied vinyl display, anti graffiti lacquered, rounded corners. Fixed to wall with suitable fixings.

Non illuminated.

Height from FFL to underside of sign being: 1400mm

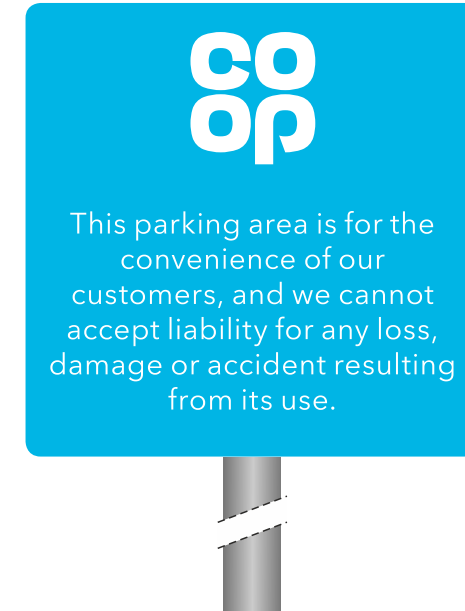

Item 5 - scale 1:10@ A3

2 no post mounted car park signs

4 no 600x600mm flat aluminium panels face applied with vinyl graphics and covered with an anti graffiti laminate

Panel Fitted to a new 76mm dia. steel post with signfix channel.

Post powder coated Ral 7043 traffic grey and fitted to ground by suitable means.

Non illuminated.

Height from FFL to underside of sign being:2100mm