


# Item 1 Specification

Scale 1:100@A3

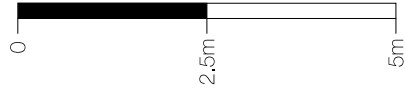

## Item 2 - scale 1:25 @ A3

1No. totem with dark grey header panels and BLUE faced built up logo.

3D built-up letters to have aluminium sides, 50mm deep with 5mm Co-op BLUE acrylic faces. All visible edges, aluminium returns & mounting plate to be finished Silver Ral 9006 60% gloss.

Face illuminated by white LED's at less than 300 cd/m2.

Services and opening hours to be applied in reflective white vinyl. Services to be digitally printed. Frame constructed from 120 x 60mm box section, coated Traffic Grey Ral 7043 30% Matt gloss. (CFP-T-4.5/MG).