

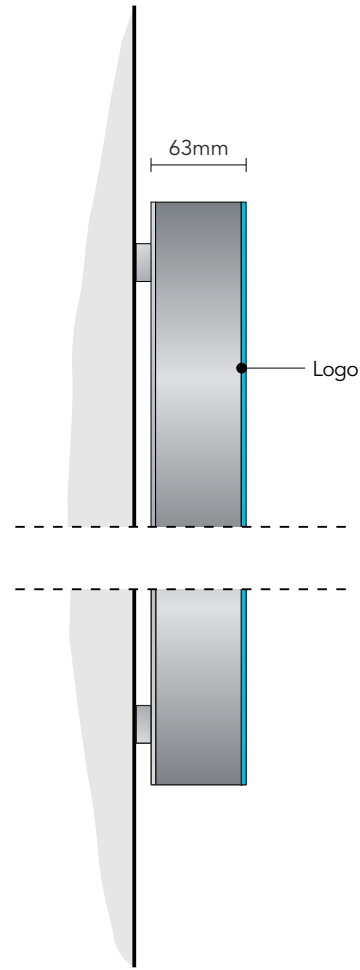



# Item 1 Specification

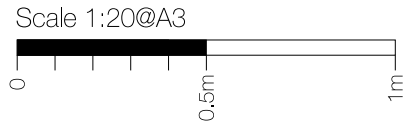

Section through Co-op  
scale 1:5 @ A3

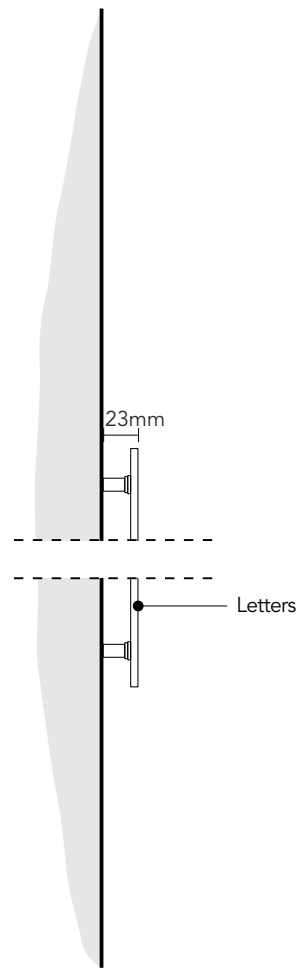

Section through letters  
scale 1:5 @ A3  
NON ILLUMINATED

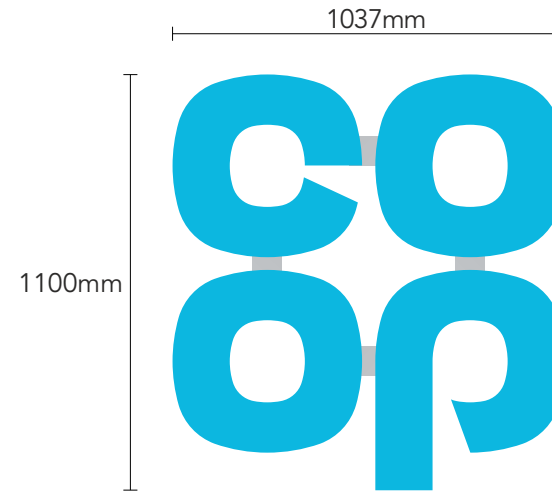

## Item 1A - scale 1:20 @ A3

3no Single sided built up logo. Individual built-up letters to be mounted to aluminium mounting plate. Logo to be screw fixed into building.


Logo to have blue acrylic faces with aluminium returns. Mounting plate and returns to be finished RAL 9006 Silver (60% Gloss)

Letters internally illuminated by white LEDs, giving face illumination.

Illumination level: 300cdm/2

Height from FFL to underside of panel being: 3400mm

All illuminated signs to have 5 amp switched fused spur behind sign location

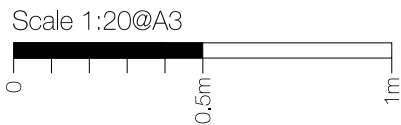

Store fascia name to be confirmed

All illuminated signs to have 5 amp switched fused spur behind sign location



## Item 1B - scale 1:30 @ A3

235mm text from 5mm thick white Perspex 069 acrylic. Letters fitted to substrate with locator snap fixings. Non illuminated.

Height from FFL to underside of sign being: 2600mm