

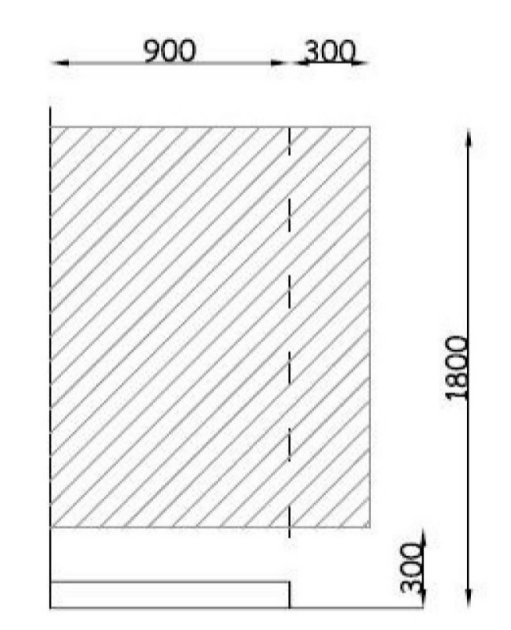
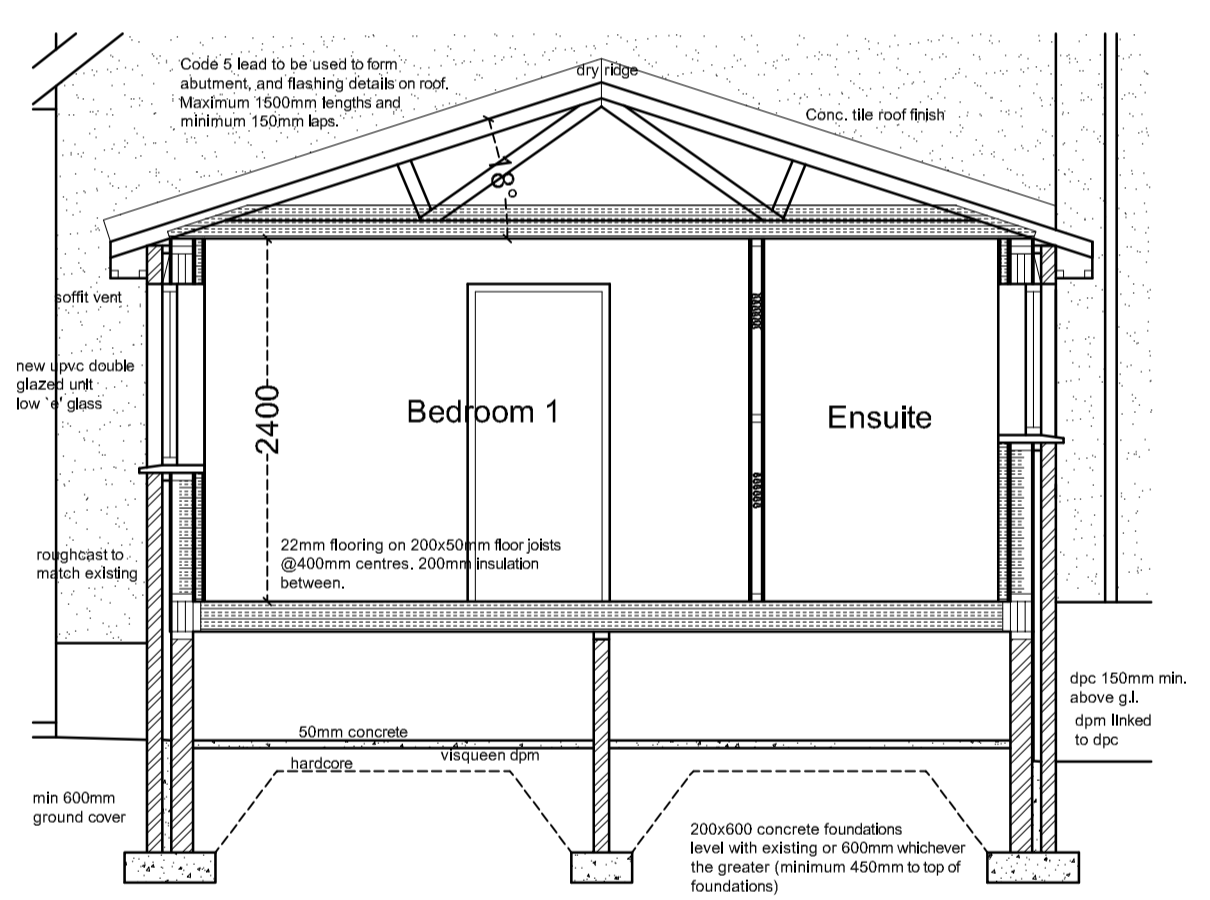



Robust wall construction

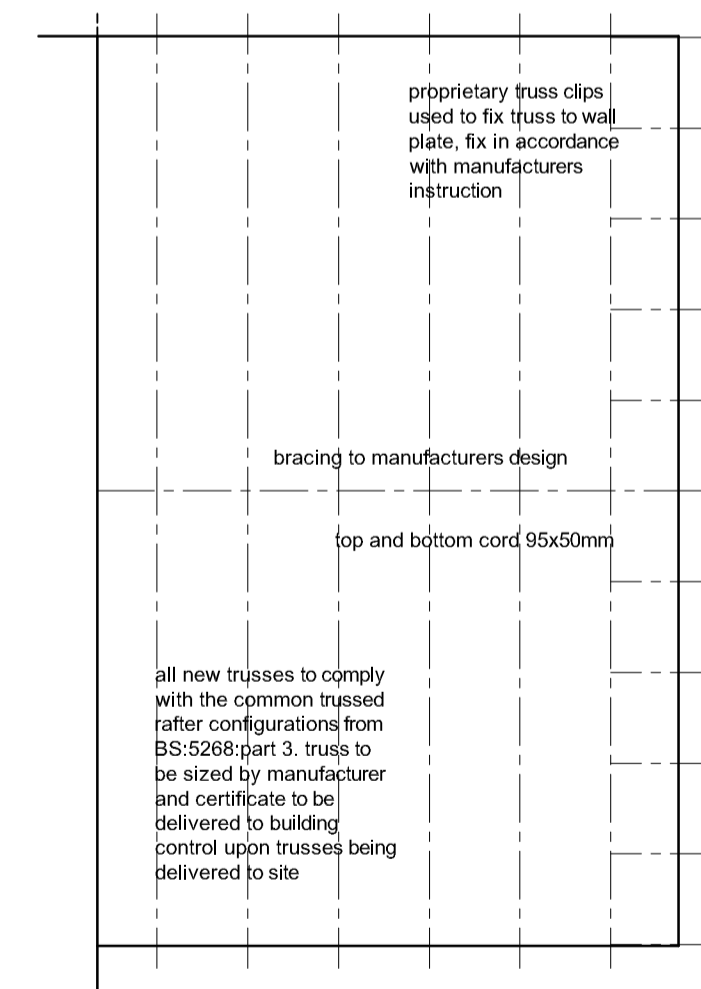

The robust detail support should extend out to either the edge of an adjacent wall or min 300mm past the edge of the shower enclosure.

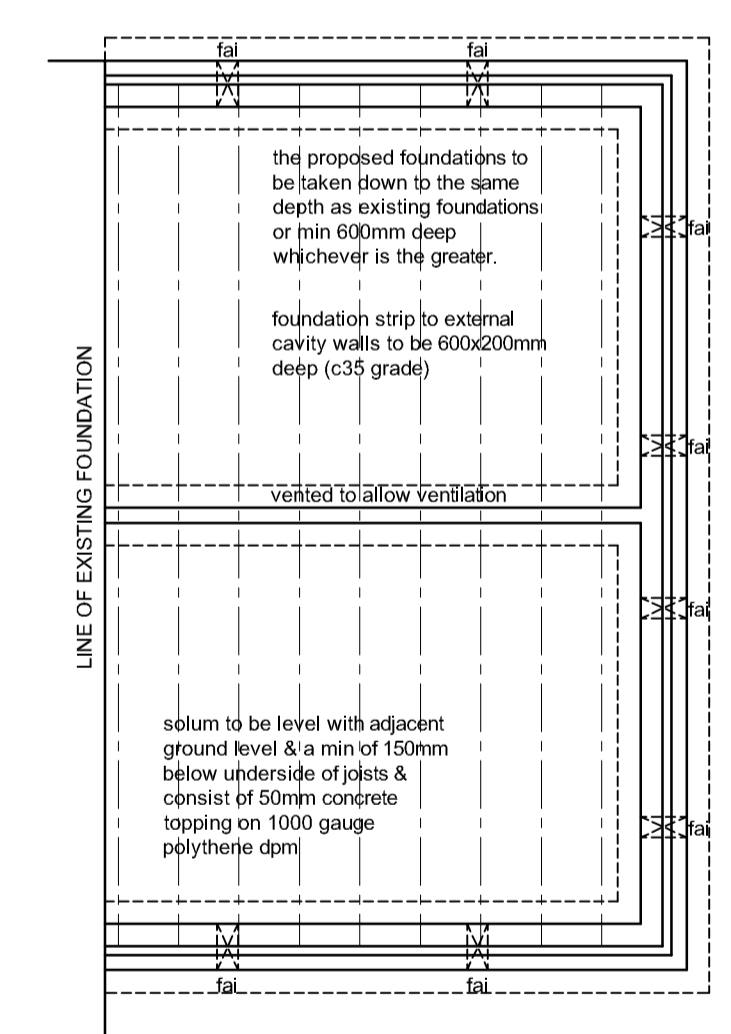


Section 1:50

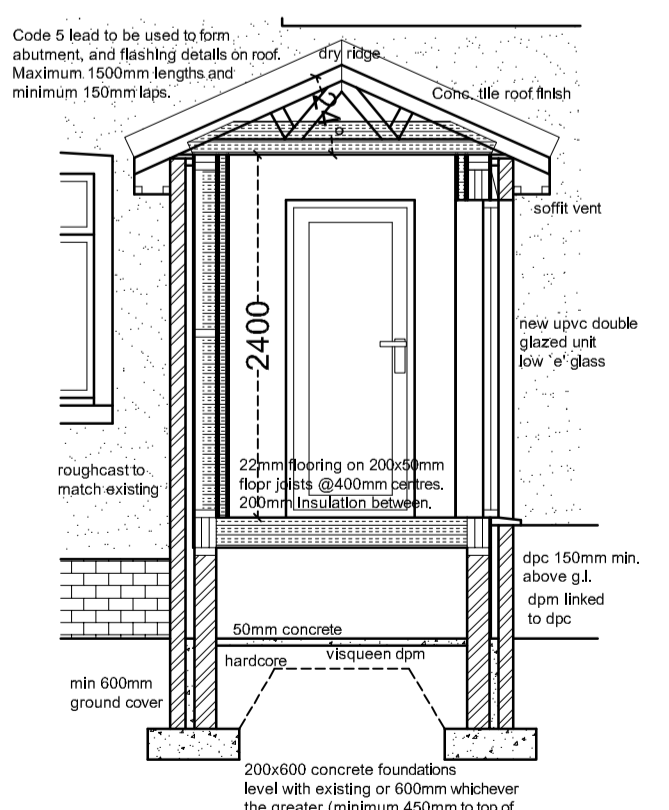

Section 1:50

Glazing Calculation

Total room area = 17.85m²
 25% allowance = 4.46m² + compensate existing = 1.05m²
 total allowance = 5.51m²
 total window area = 1.8x1.2 + 0.6x1.0 = **2.76m²**
 therefore glazing complies.

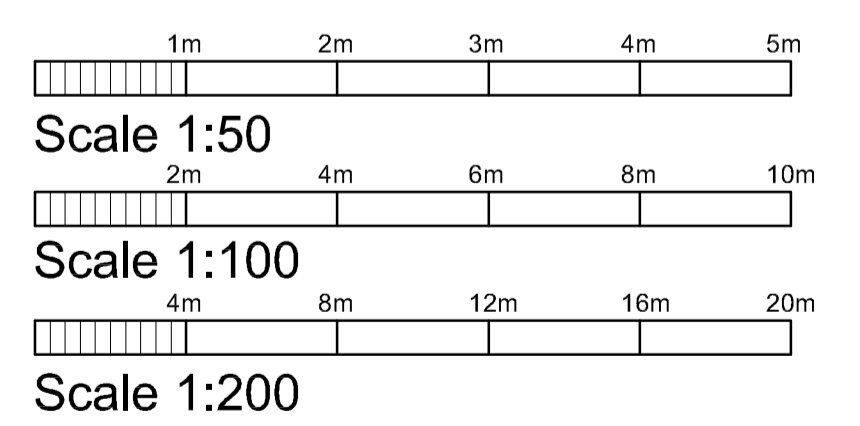

Project: Mr & Mrs Gray 35 Swan Street Kirkmuirhill, ML11 9QP	Proposed
Date: 10/01/24	