


FIRST FLOOR PLAN

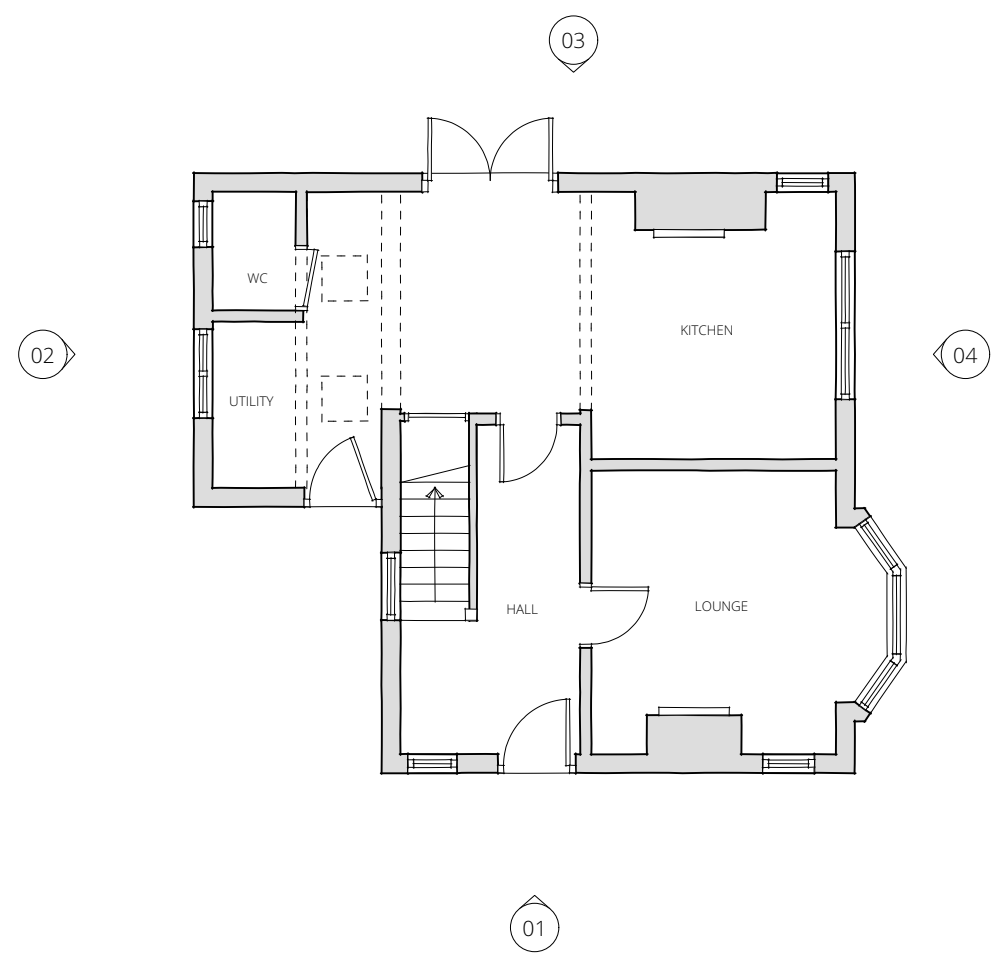

GROUND FLOOR PLAN

REV	DESCRIPTION	DATE
-	PLANNING	NOV 2023

PROJECT No. **0004**
ADDRESS **3 GREYSFIELD COTTAGES
THE VILLAGE, GREAT BARROW
CH3 7HS**

TITLE **EXISTING PLANS**
DRAWING No. **PL02**
REVISION -