


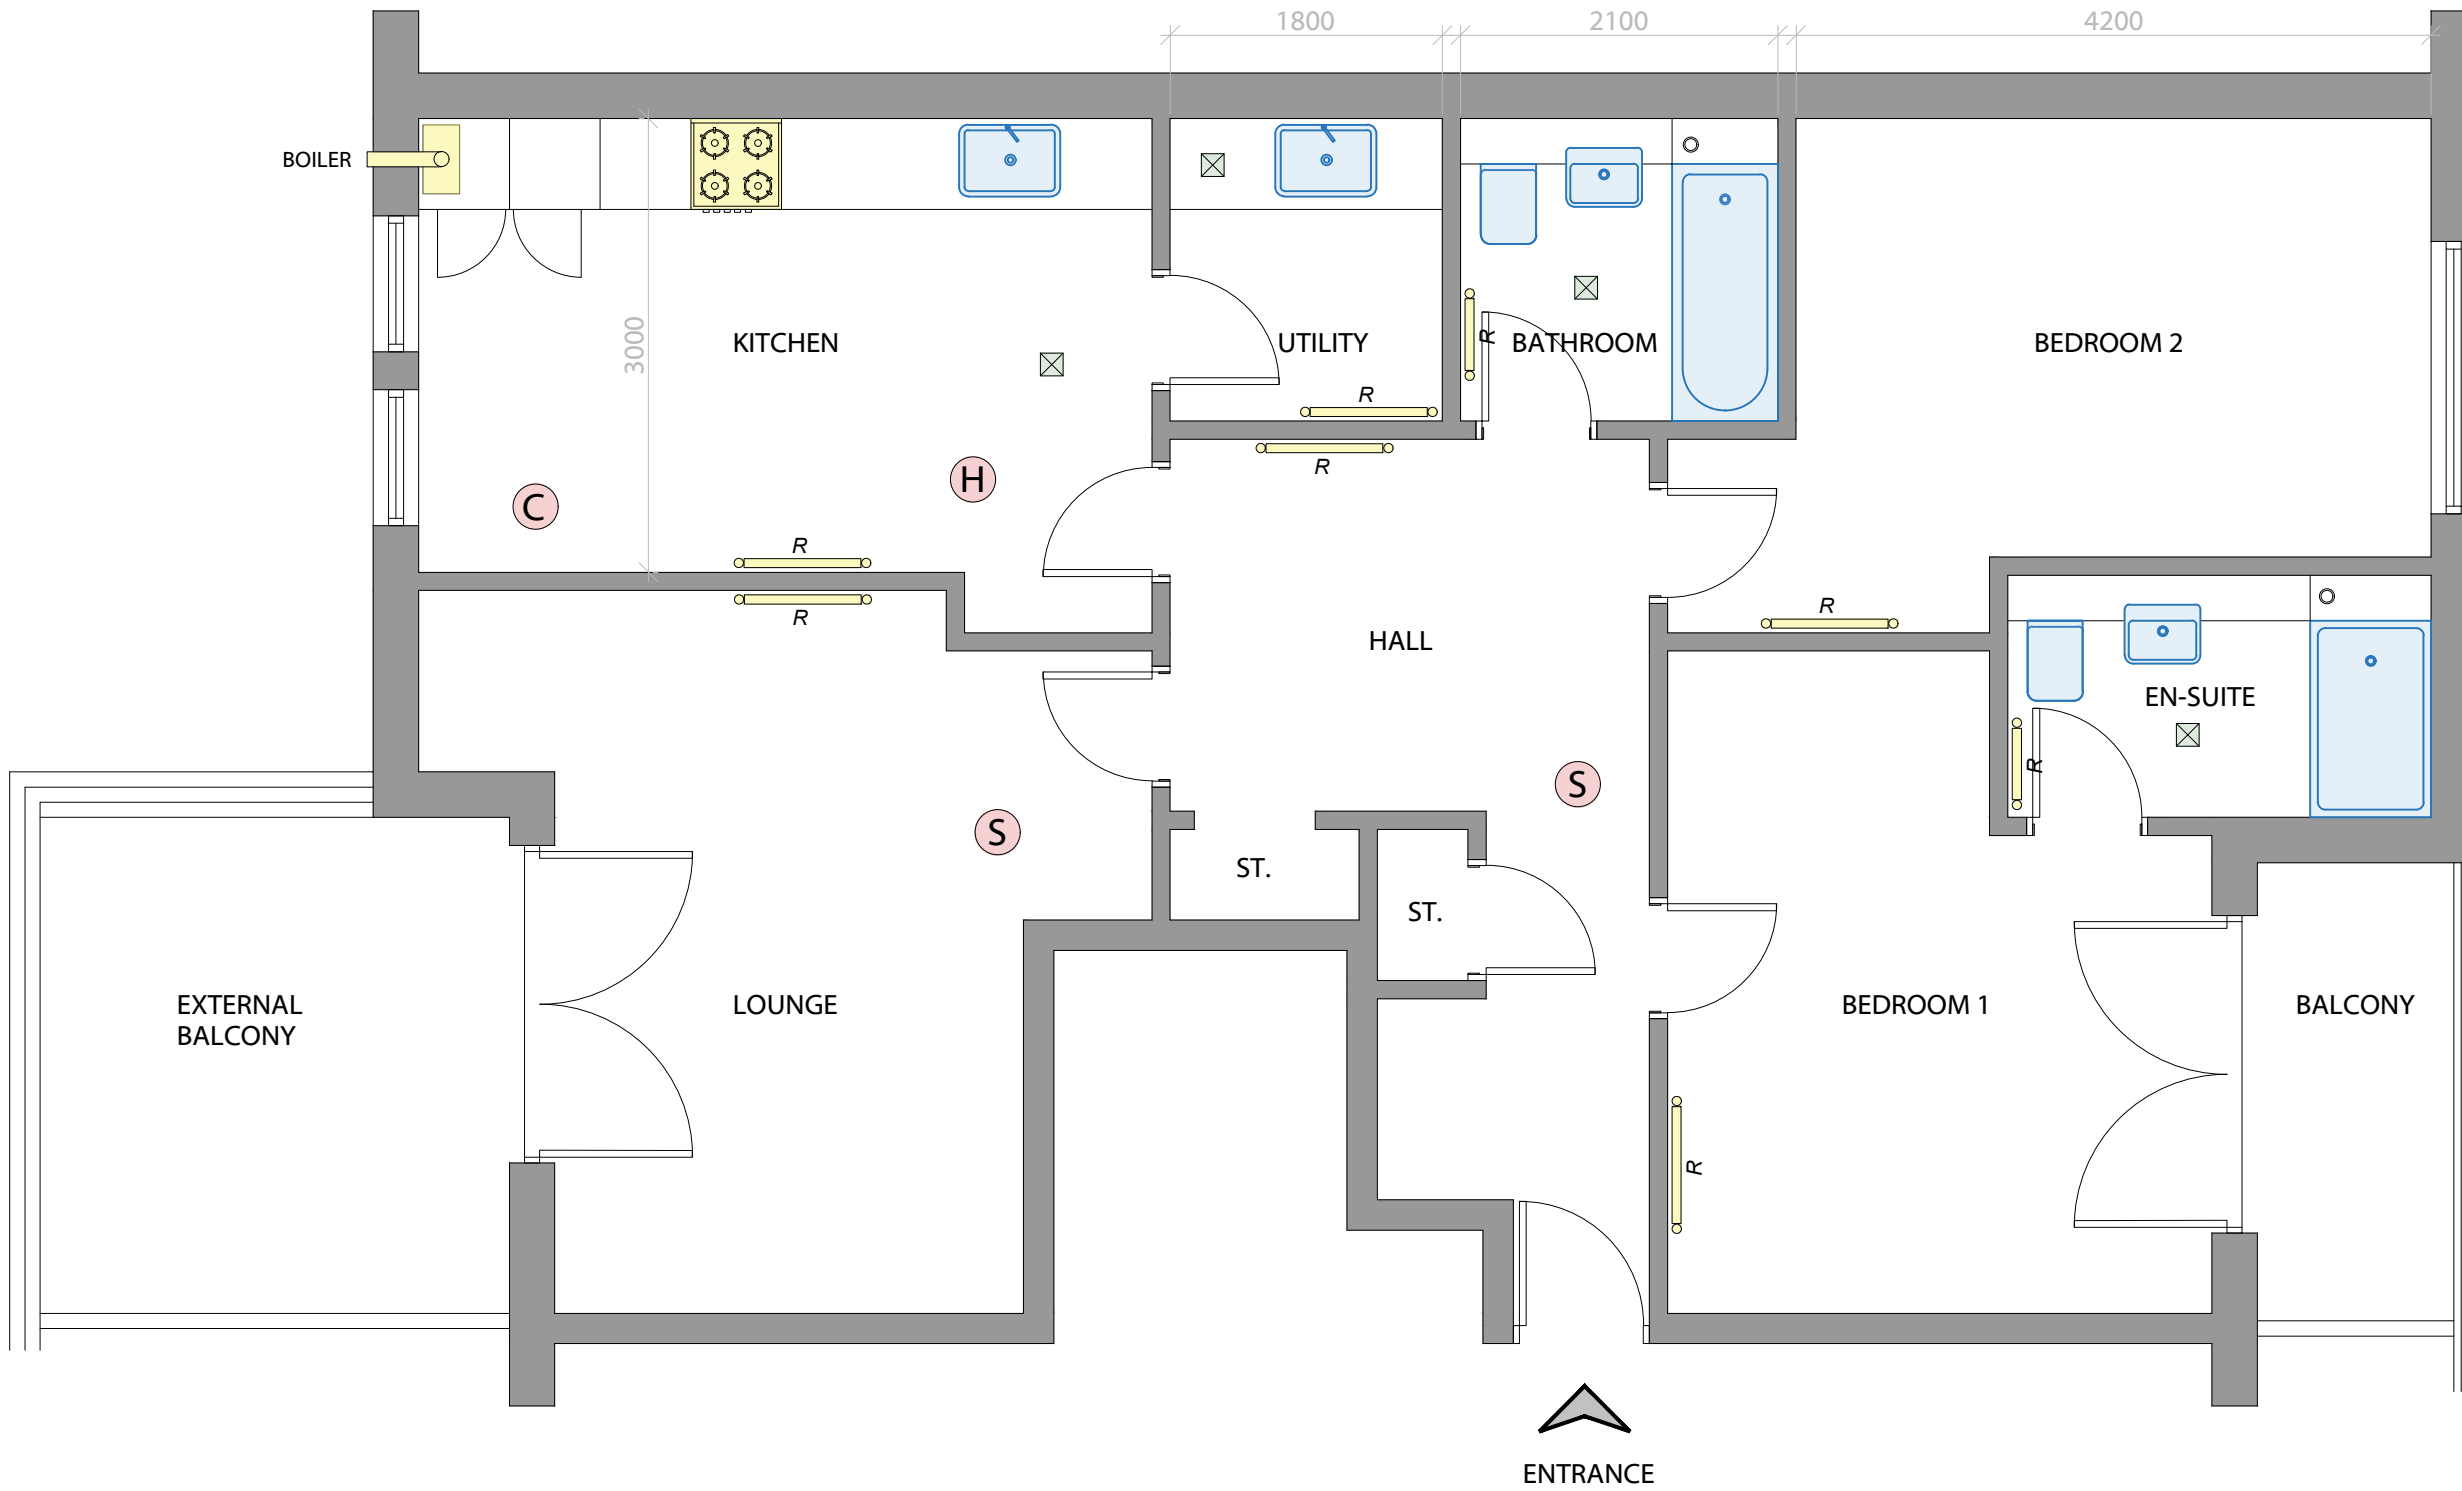

- C CARBON MONOXIDE
- S SMOKE DETECTOR
- H HEAT DETECTOR
- R RADIATOR
- FAN



FLAT 10
 ROYAL APARTMENTS
 LINKS ROAD
 NORTH BERWICK

JAN 2024