



2 X Window - CHATHAM (Site)

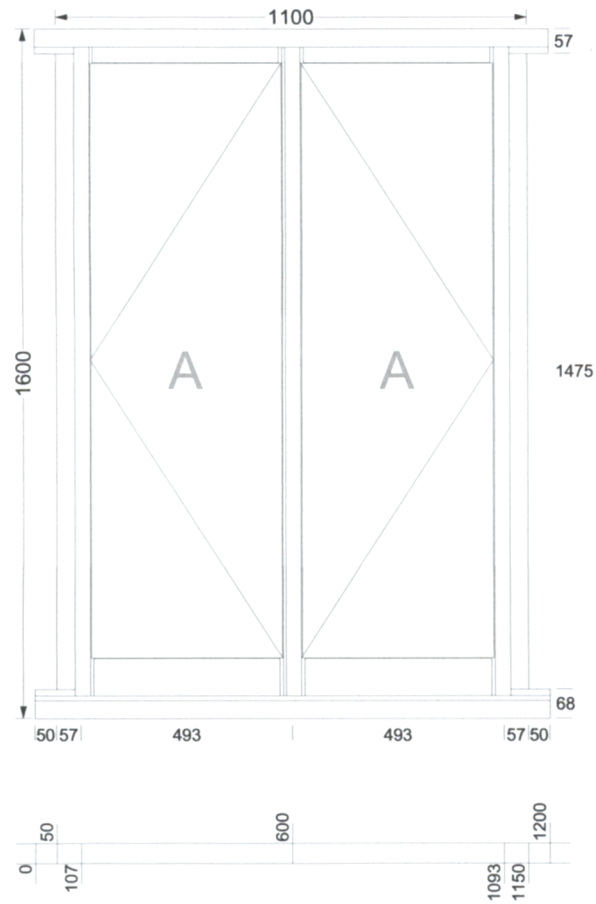

CHATHAM Side vent left sash, Side vent right sash

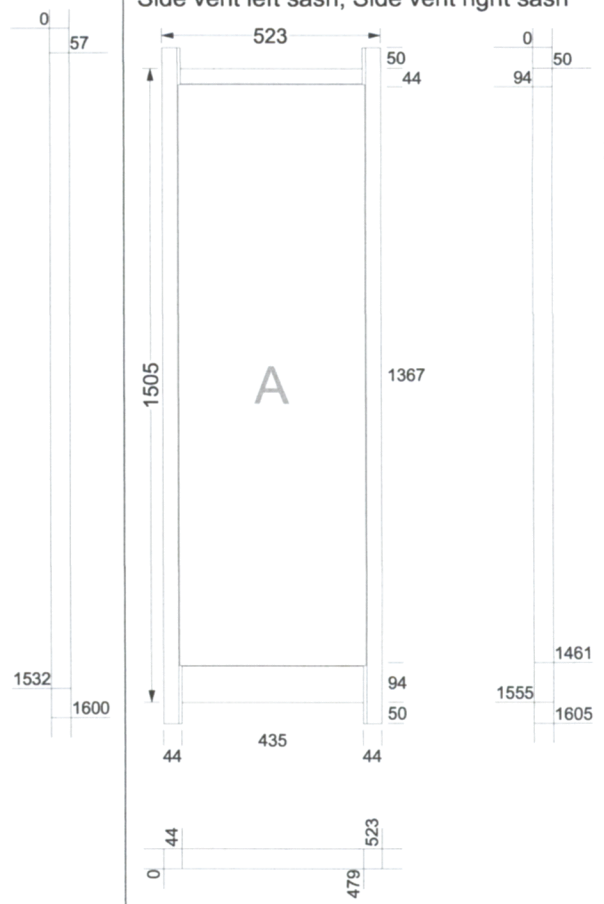

Job reference

Chatham

08:28 31-08-23

6 of 6