

Notes:

This document is the property of David Trundley Design Services Ltd and may not be reissued, loaned or copied in part or in whole without written permission © 2024

All dimensions are in millimetres unless stated otherwise.

It is recommended that information is not scaled off this drawing.

This drawing should be read in conjunction with all other relevant information, specifications & schedules.

If this drawing is received electronically it is the recipients responsibility to print the document at the correct scale.

All dimensions to be checked on site prior to commencing work and any discrepancies to be advised immediately.




CONSTRUCTION (Design & Management) REGULATIONS 2015: David Trundley Design Services Ltd are employed as 'Designer' and will provide information to those responsible for the 'Principal Designer' and to the client.

David Trundley Design Services Ltd are responsible for the 'Architectural' design of the elements included on this drawing only.

Architectural design has been carried out with due consideration for the safety during construction, occupation and maintenance of the finished structure.

The works contain no extraordinary hazards or risks that are not present during routine construction operations that would not readily be apparent to a competent contractor.

This information should be included as part or commencement of the Health and safety file for the project.

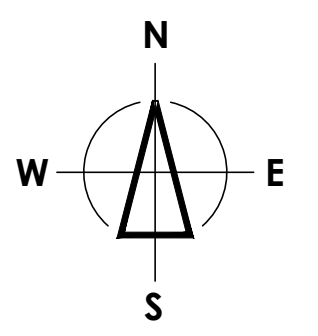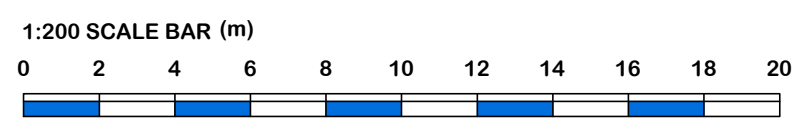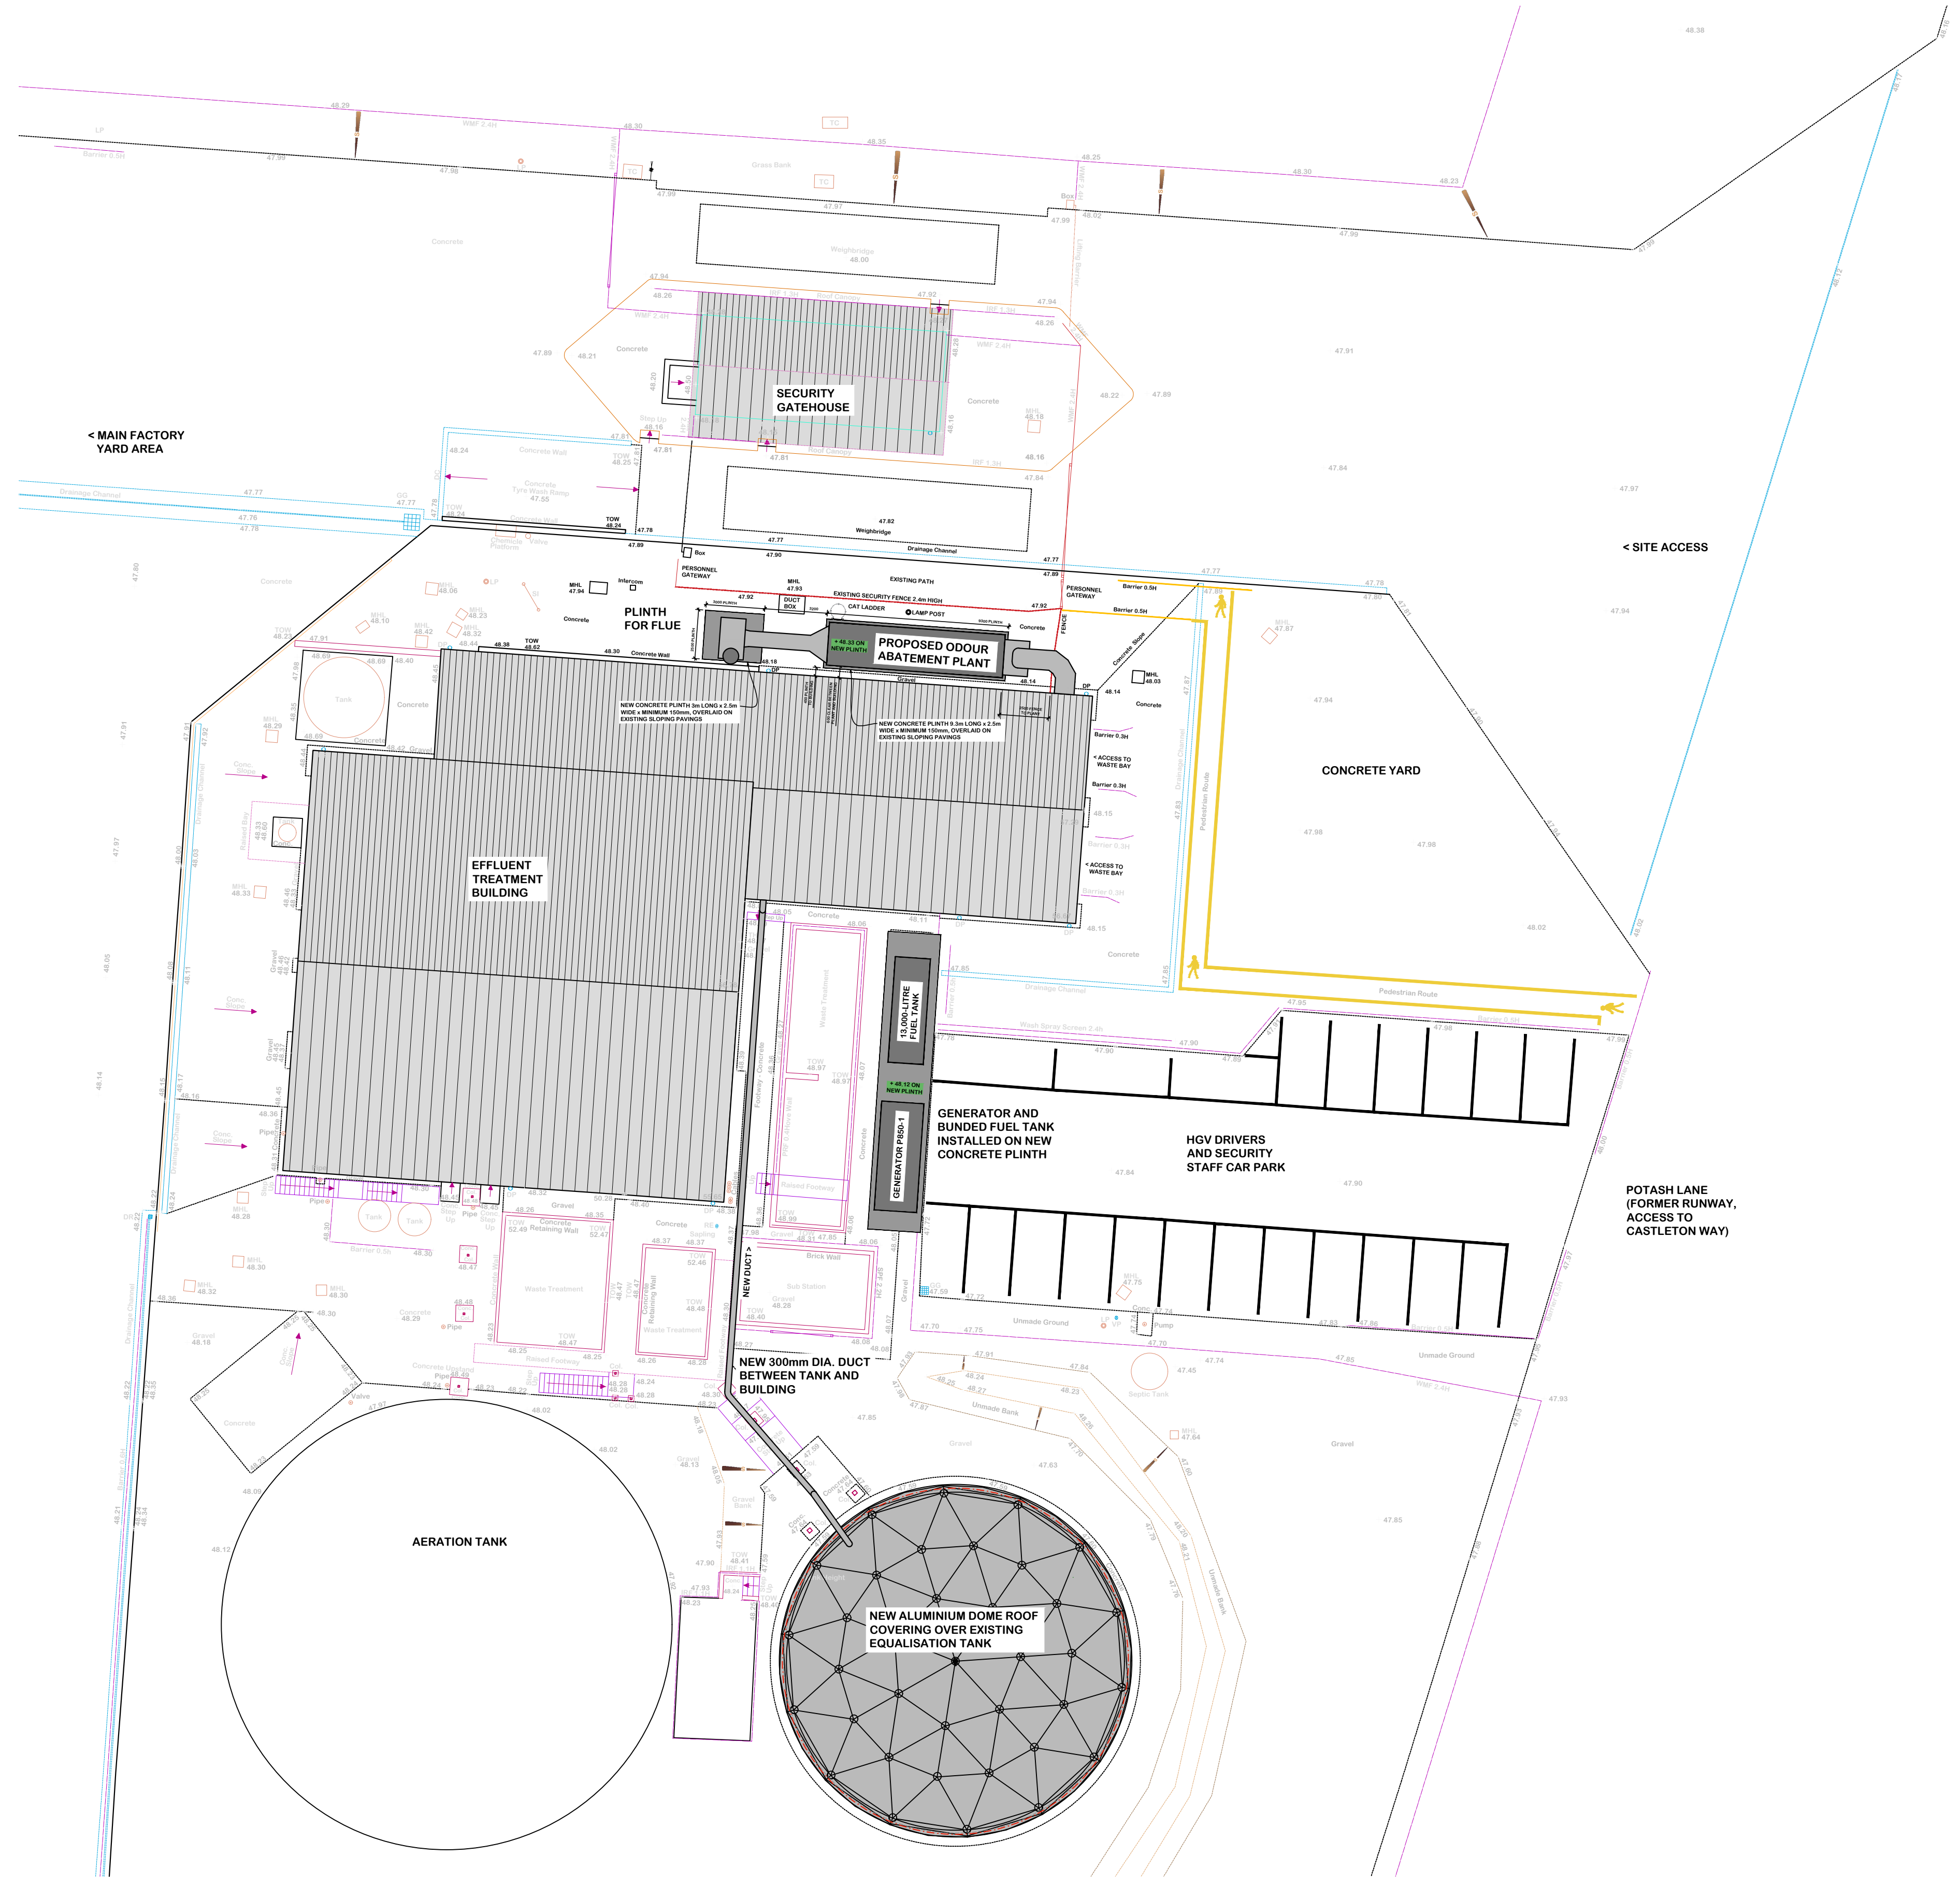

| no | date | amendment description |
|----|------|-----------------------|
| | | |

Revisions

Drawing Status: **PLANNING**

trundley
DESIGN SERVICES

Salgate Barn
Islington Road
Tilney All Saints
King's Lynn
Norfolk
PE34 4RY

Tel: 01553 617700
Fax: 01553 617874
Email: enquiries@trundley.com

www.trundley.com

Project Title:

**CRANSWICK COUNTRY FOODS FRESH POULTRY
CRANSWICK HOUSE
OAKSMERE BUSINESS PARK
YAXLEY, EYE
SUFFOLK, IP23 8BW**

**NEW ODOUR ABATEMENT PLANT, TANK ROOF
AND EMERGENCY GENERATOR INSTALLATION**

Drawing Title:

SITE LAYOUT PLAN AS PROPOSED

Scale: 1:200 @ A1 Date: JANUARY 2024 Drawn: NPG

Drawing Number: **23-L54-PL003** Revision:

Checked by: Date:

If this drawing is unsigned in the check box then the drawing is an unauthorised issue and should not be used for any purposes