

LANDSCAPE PLAN

DWG 007



Southern border fence and trees (mainly Hornbeam) adjacent to conservatory




Southern border from rear garden, with Hornbeam, Sycamores, Silver Birch




Large conifer adjacent to L-Hand front driveway, from Hill Farm Lane



Front hedge and trees, from Hill Farm Lane

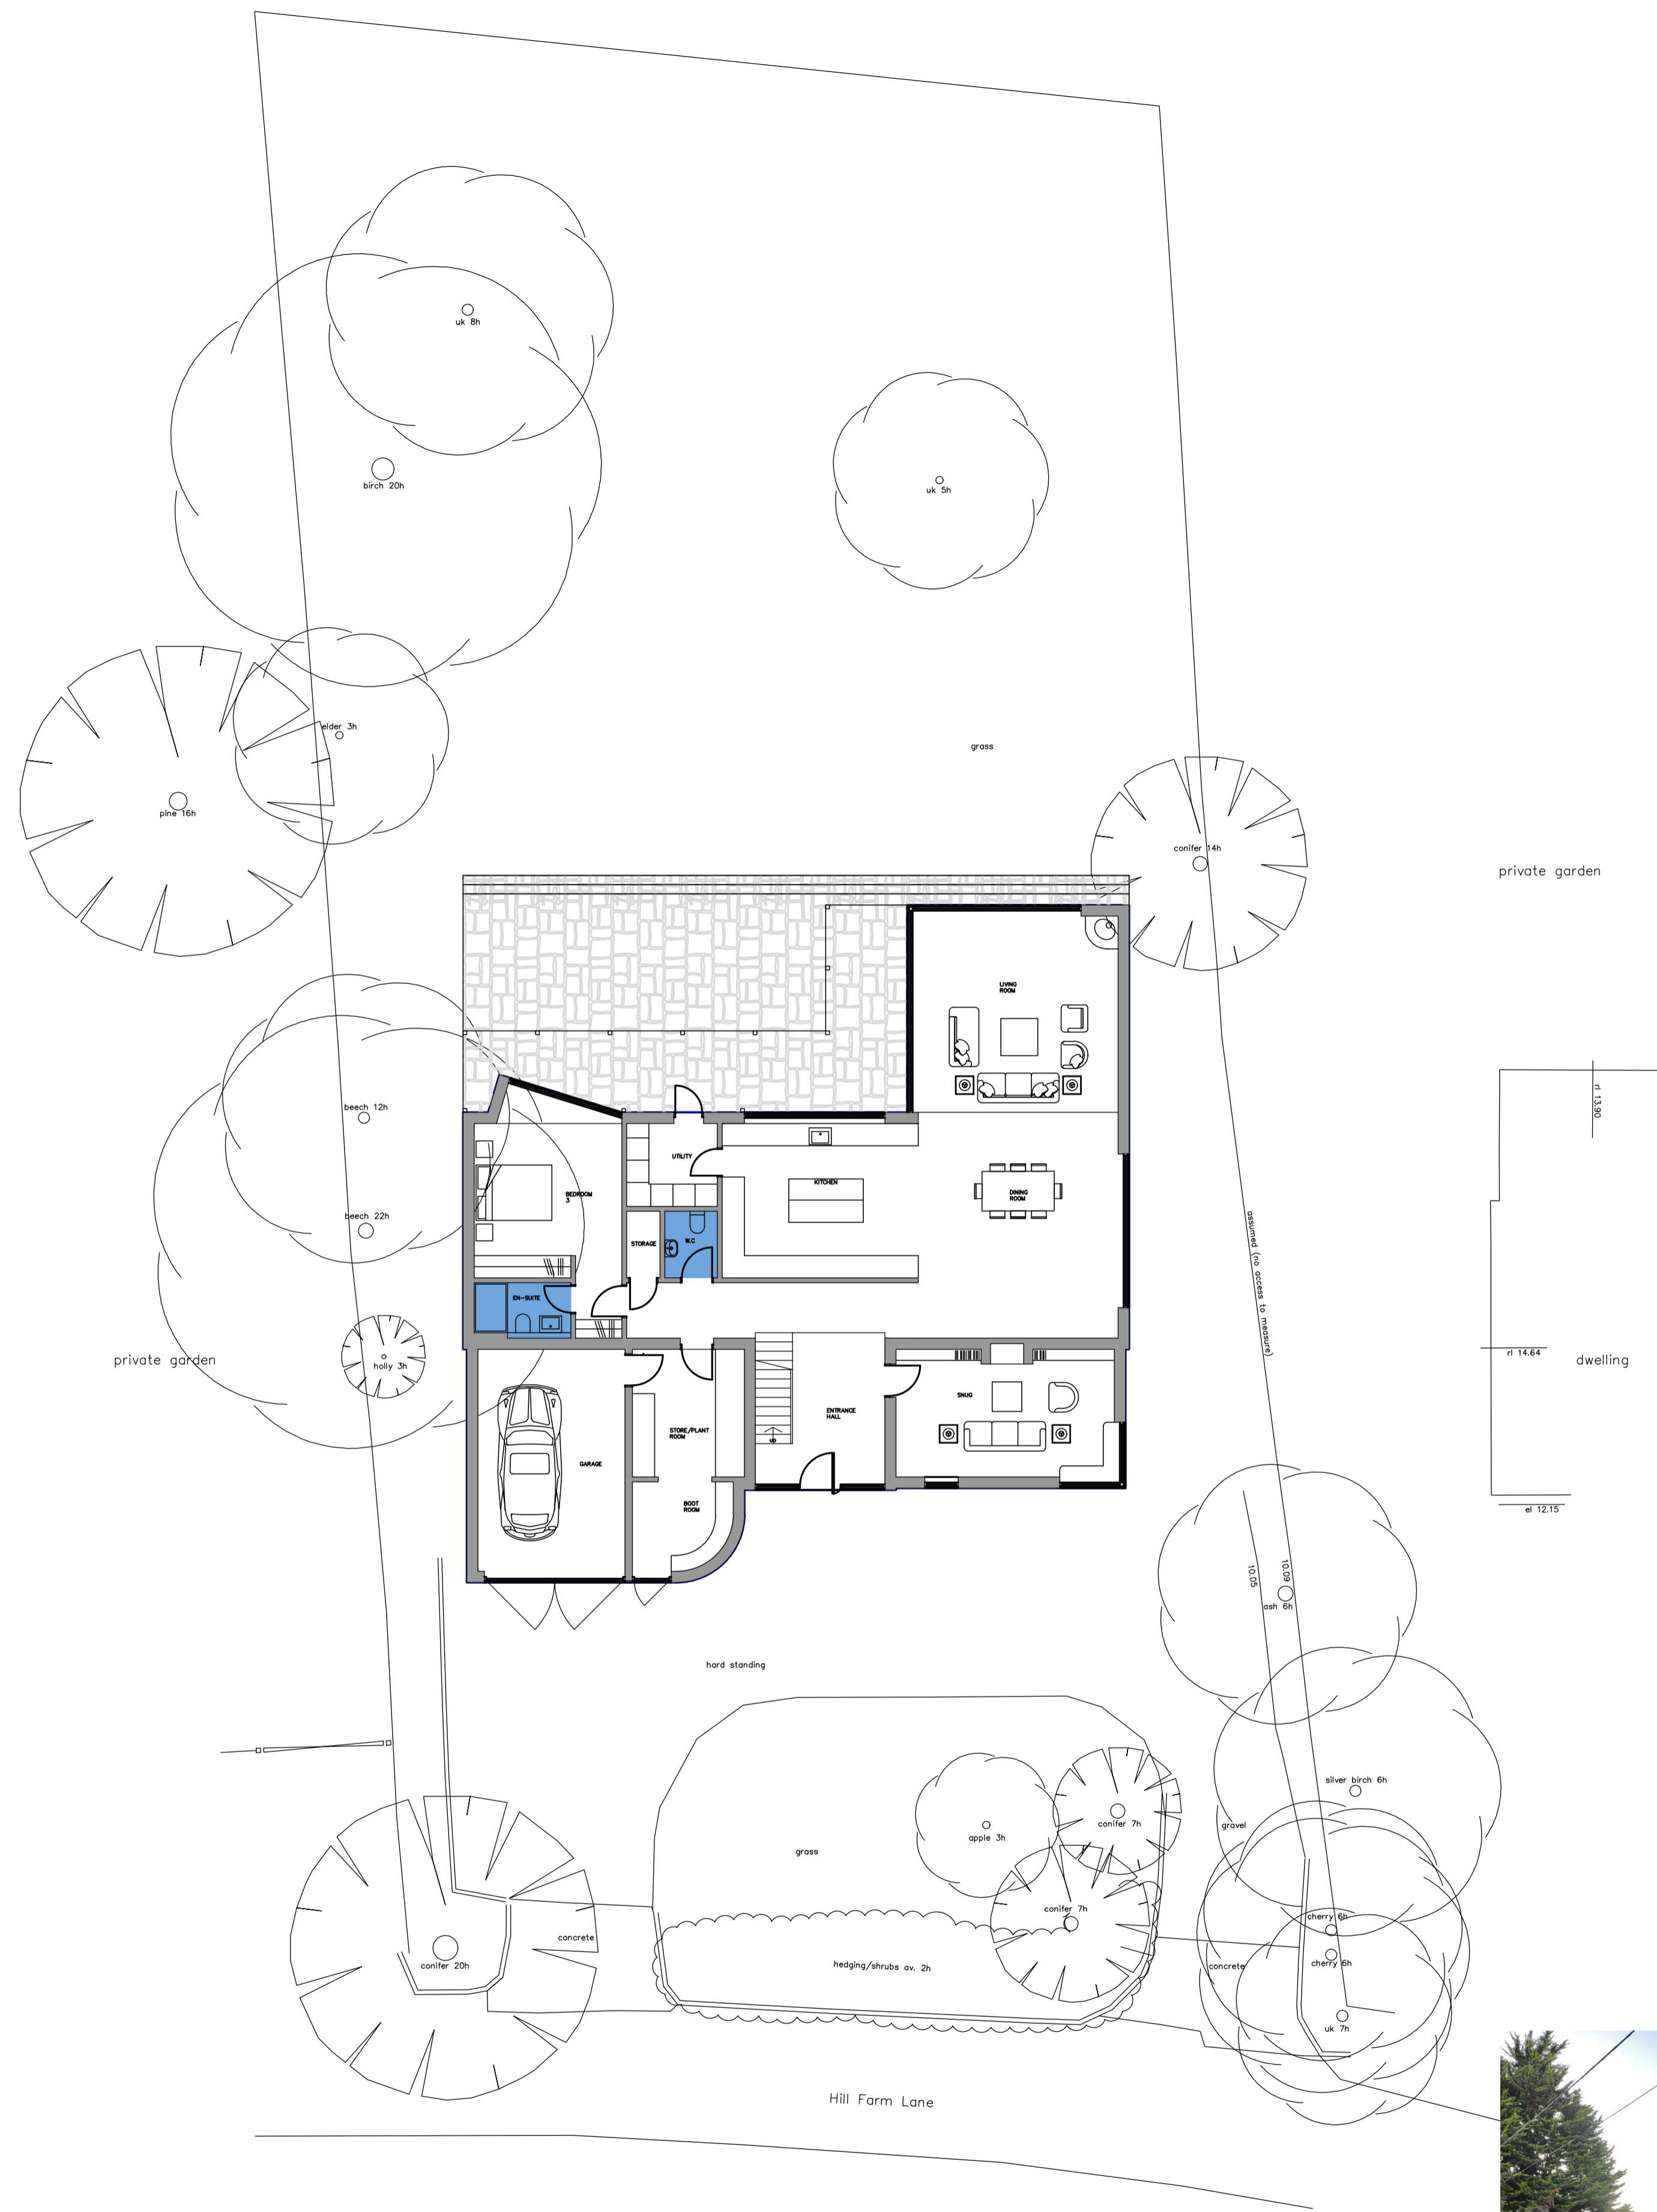


Northern border with garage and trees (Sycamore and Conifer in background)

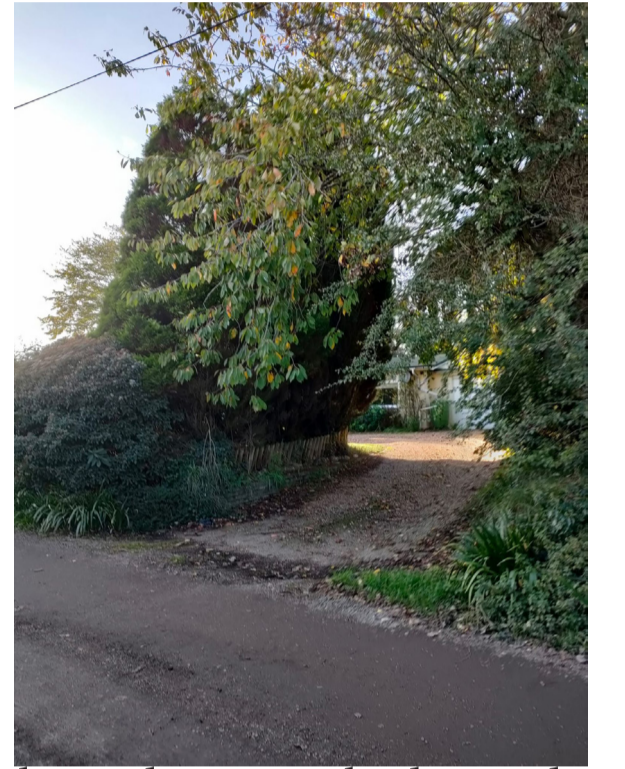

R-Hand/Northern driveway, hedge and trees (Conifer and Cherry) from Hill Farm Lane



L-Hand/Southern driveway entrance, from Hill Farm Lane, overshadowed by large Conifer

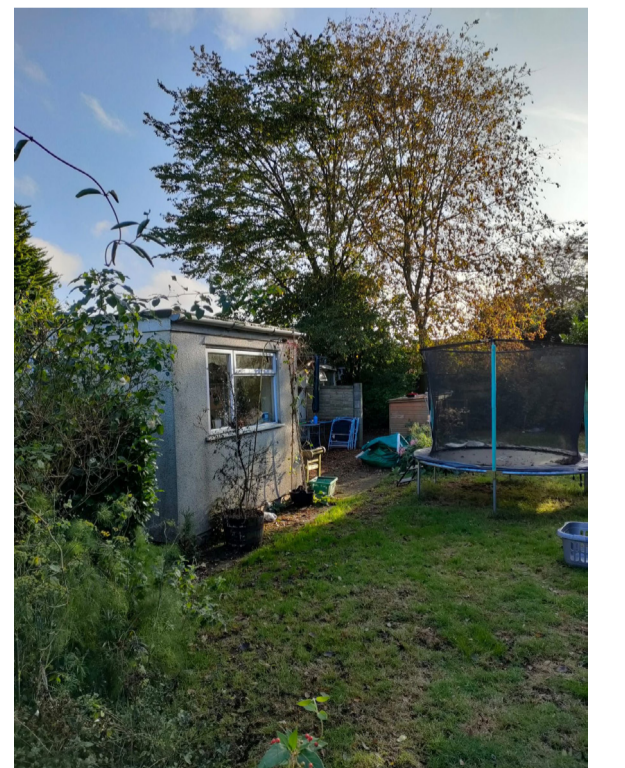

Looking back at the Southern boundary & Hornbeams from rear garden



Front boundary hedge and trees from Hill Farm Lane