



planning

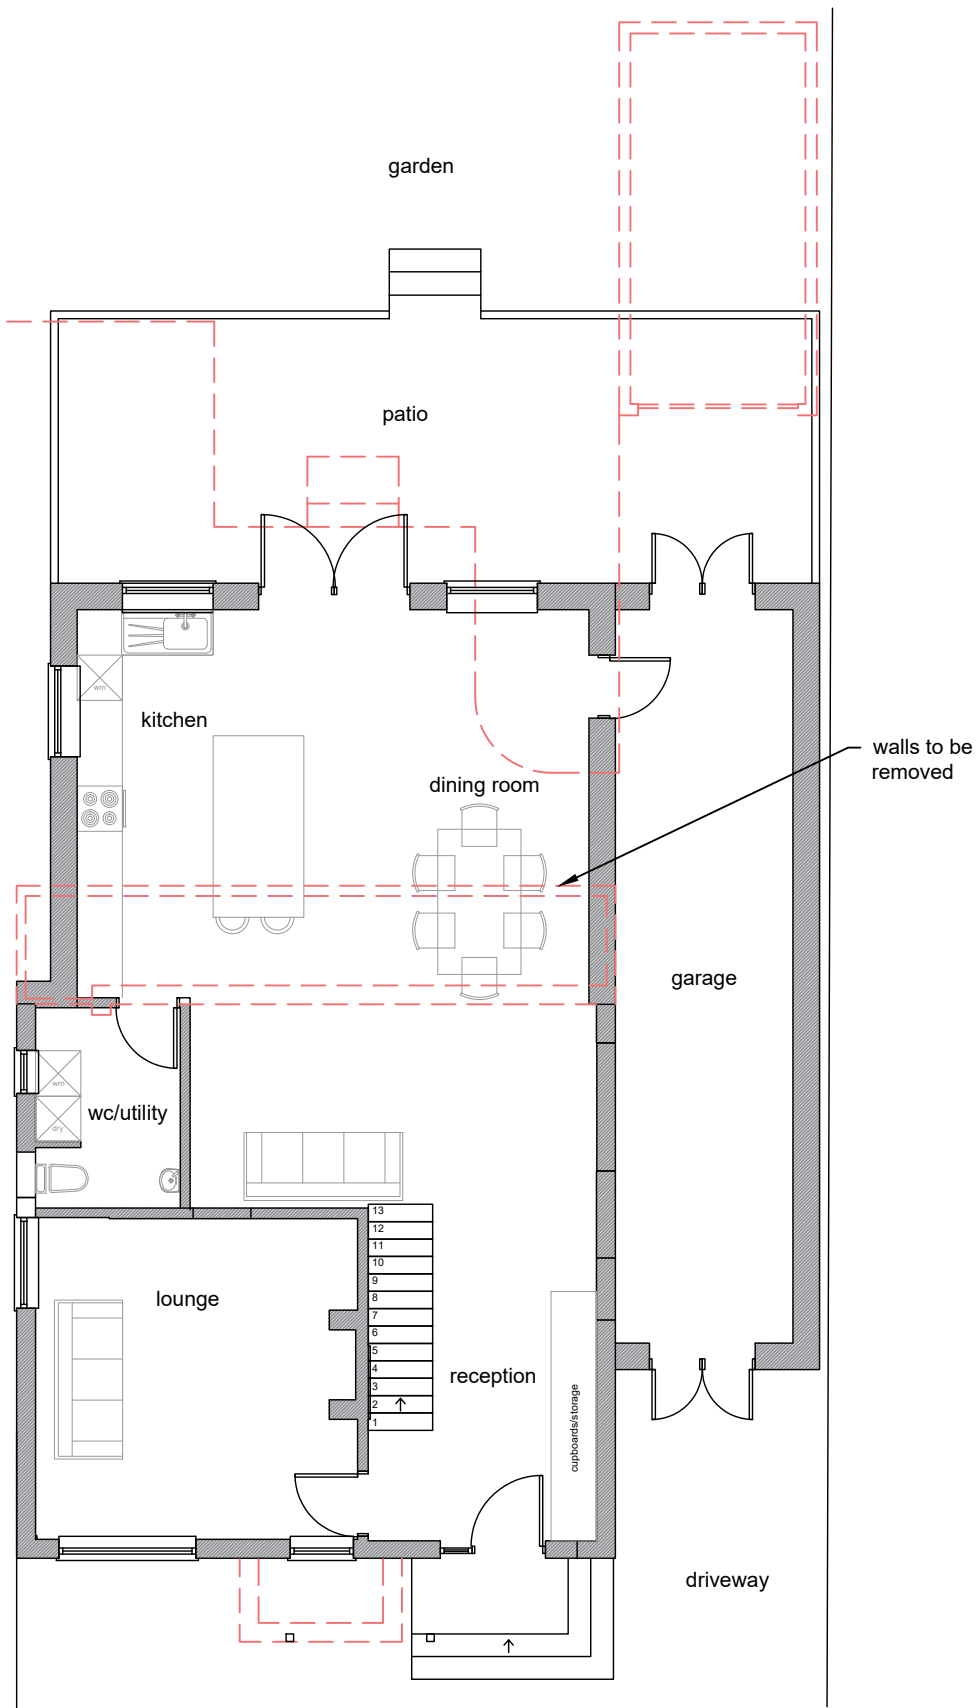

Ground floor plan

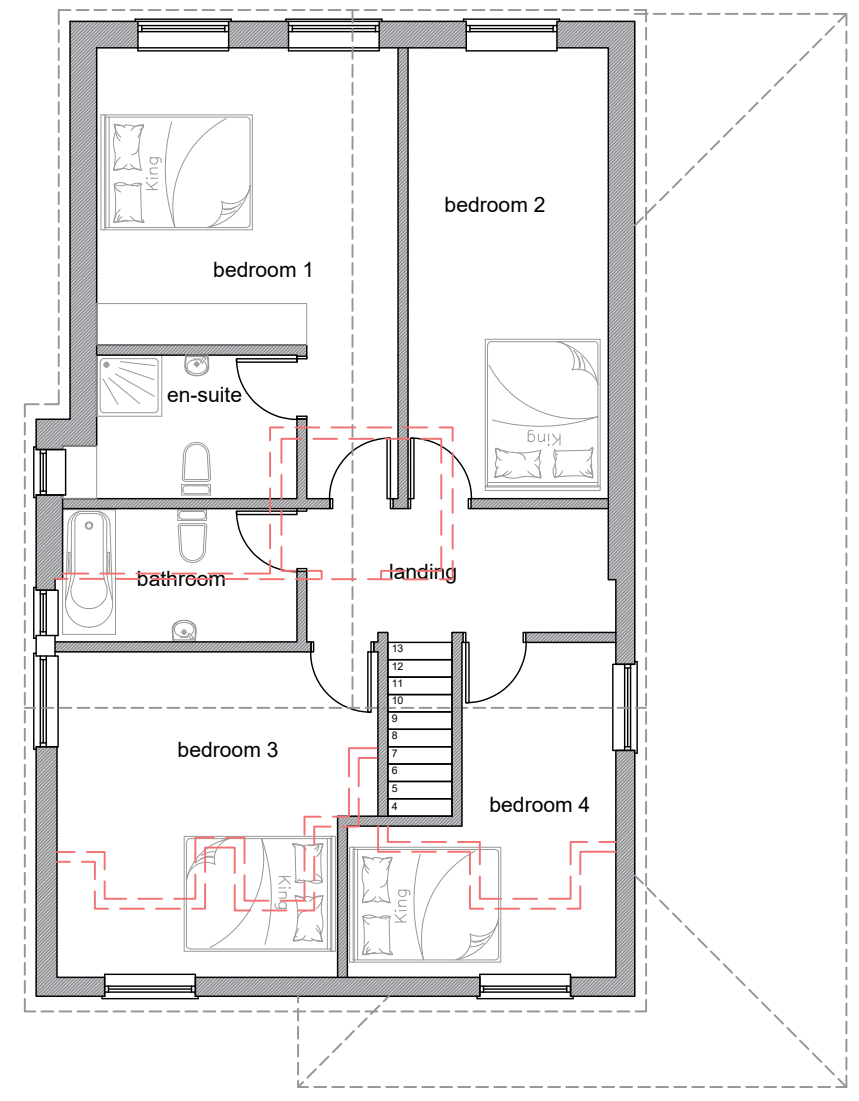

First Floor plan

