




FLOOR PLAN 1:50

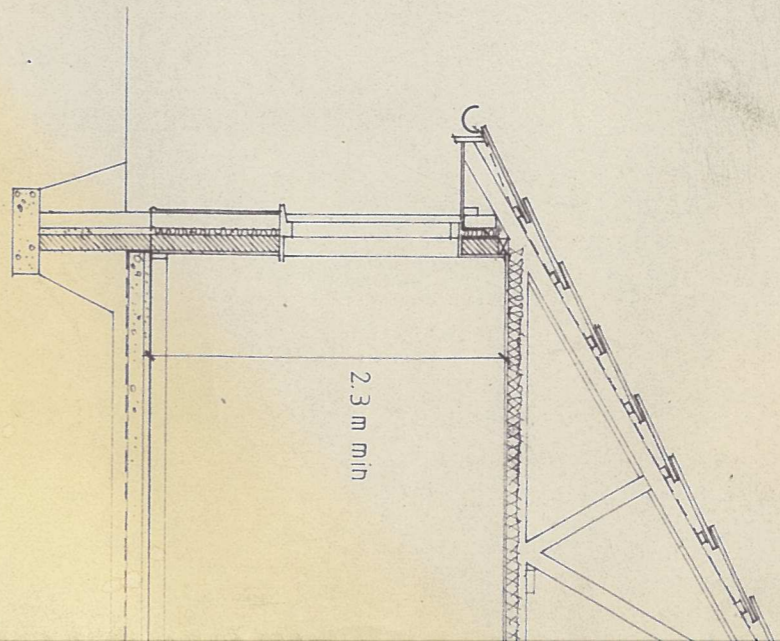


TYPICAL SECTION

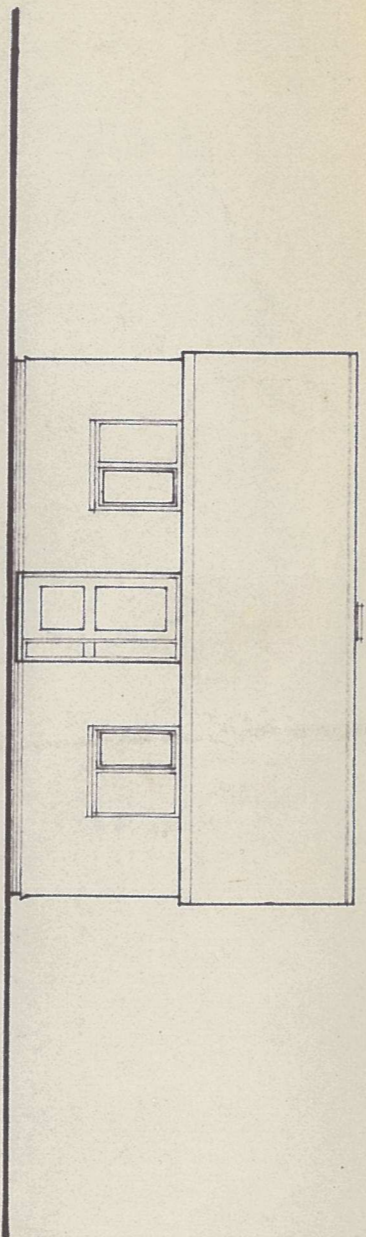


NORTH ELEVATION

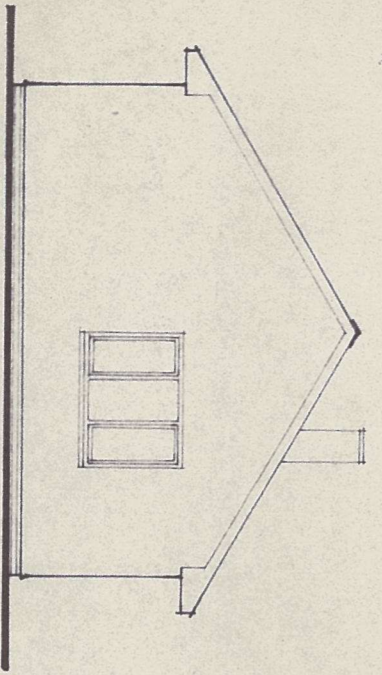

WEST

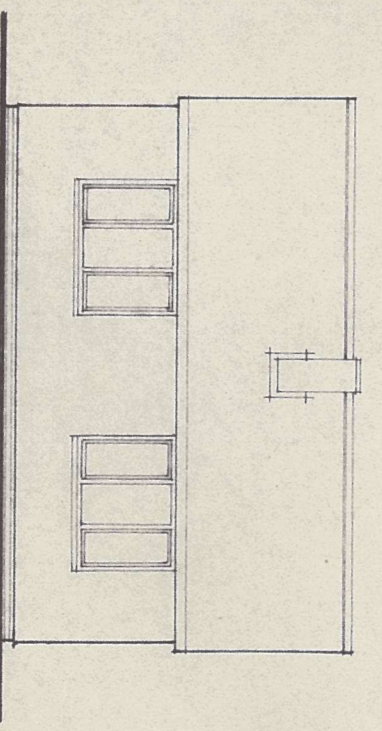

SOUTH

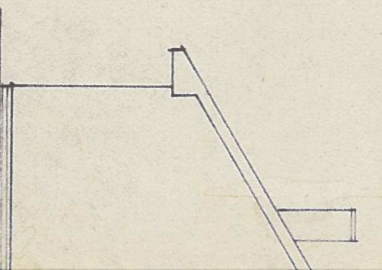

EAST

- FINISHES :
- GREY MARLEY 'MODERN'
  - WHITE RENDER FINISH TO EX
  - B&P 'METRIC' TIMBER CAS
  - STAIN FINISH.