




NORTHELEVATION 1:100

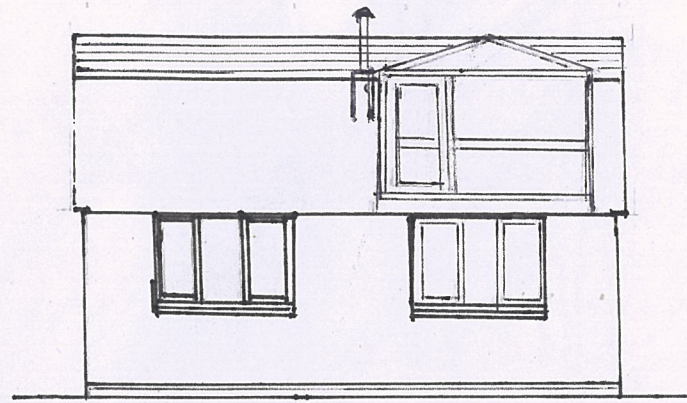

SOUTH

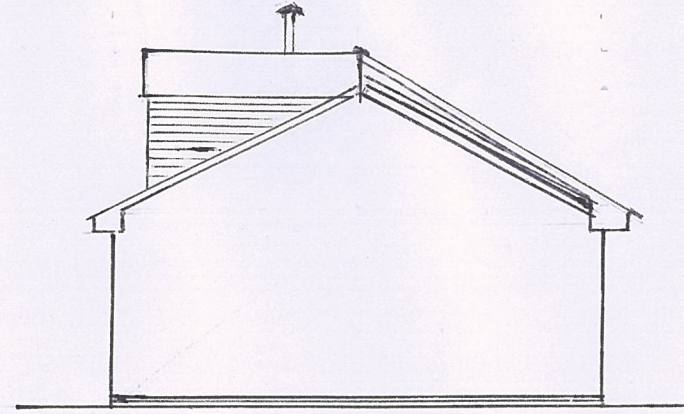

EAST

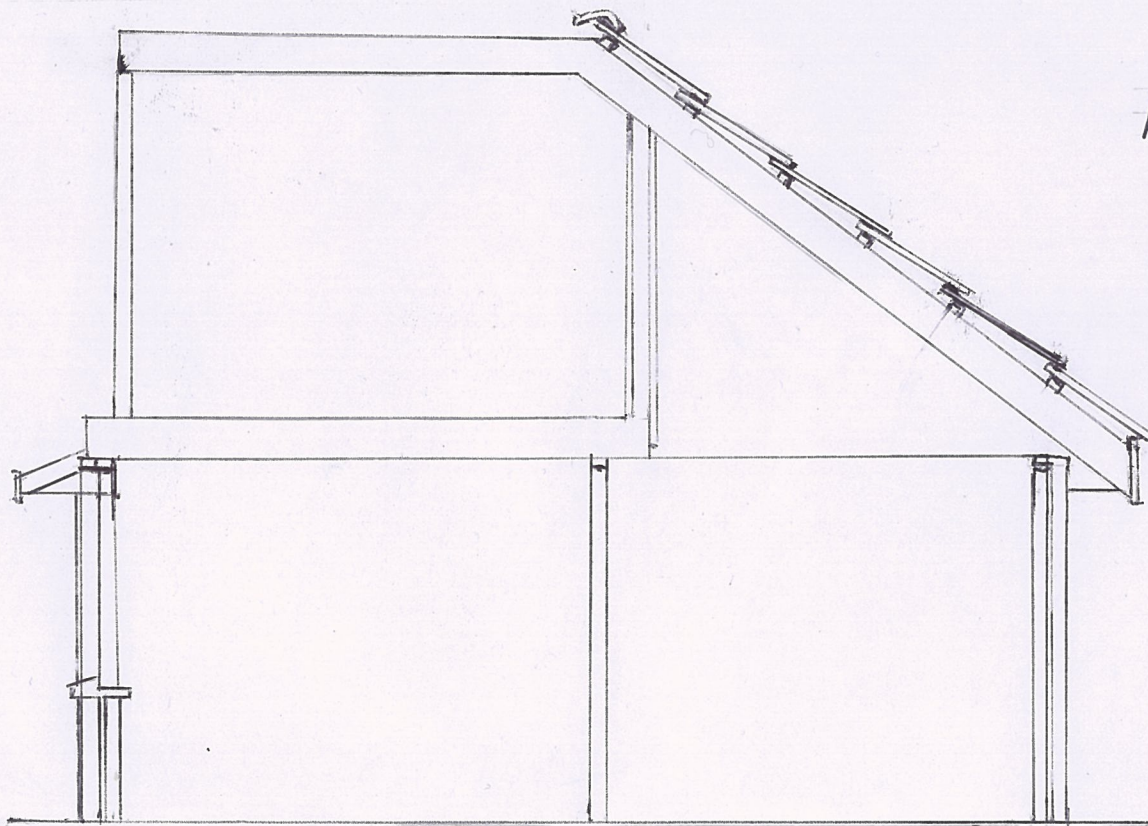


CROSS SECTION 1:50

### ADDED FINISHES

OFF WHITE MARLEY CEDRAL FIBRE BOARD  
LOW ANGLE DARK GREY SLATE

ELEVATIONS 1:100  
CROSS SECTION 1:50

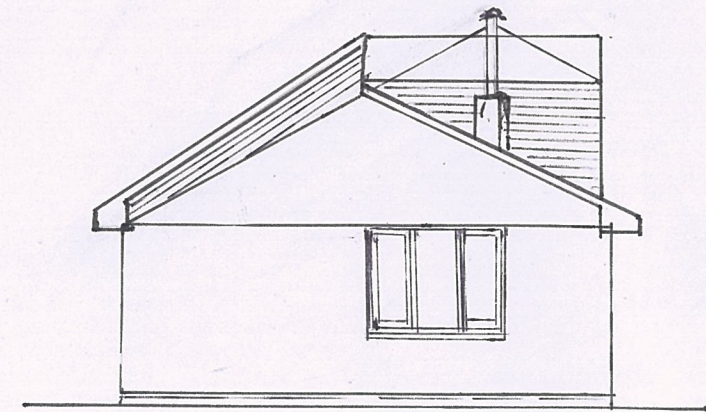

WEST