
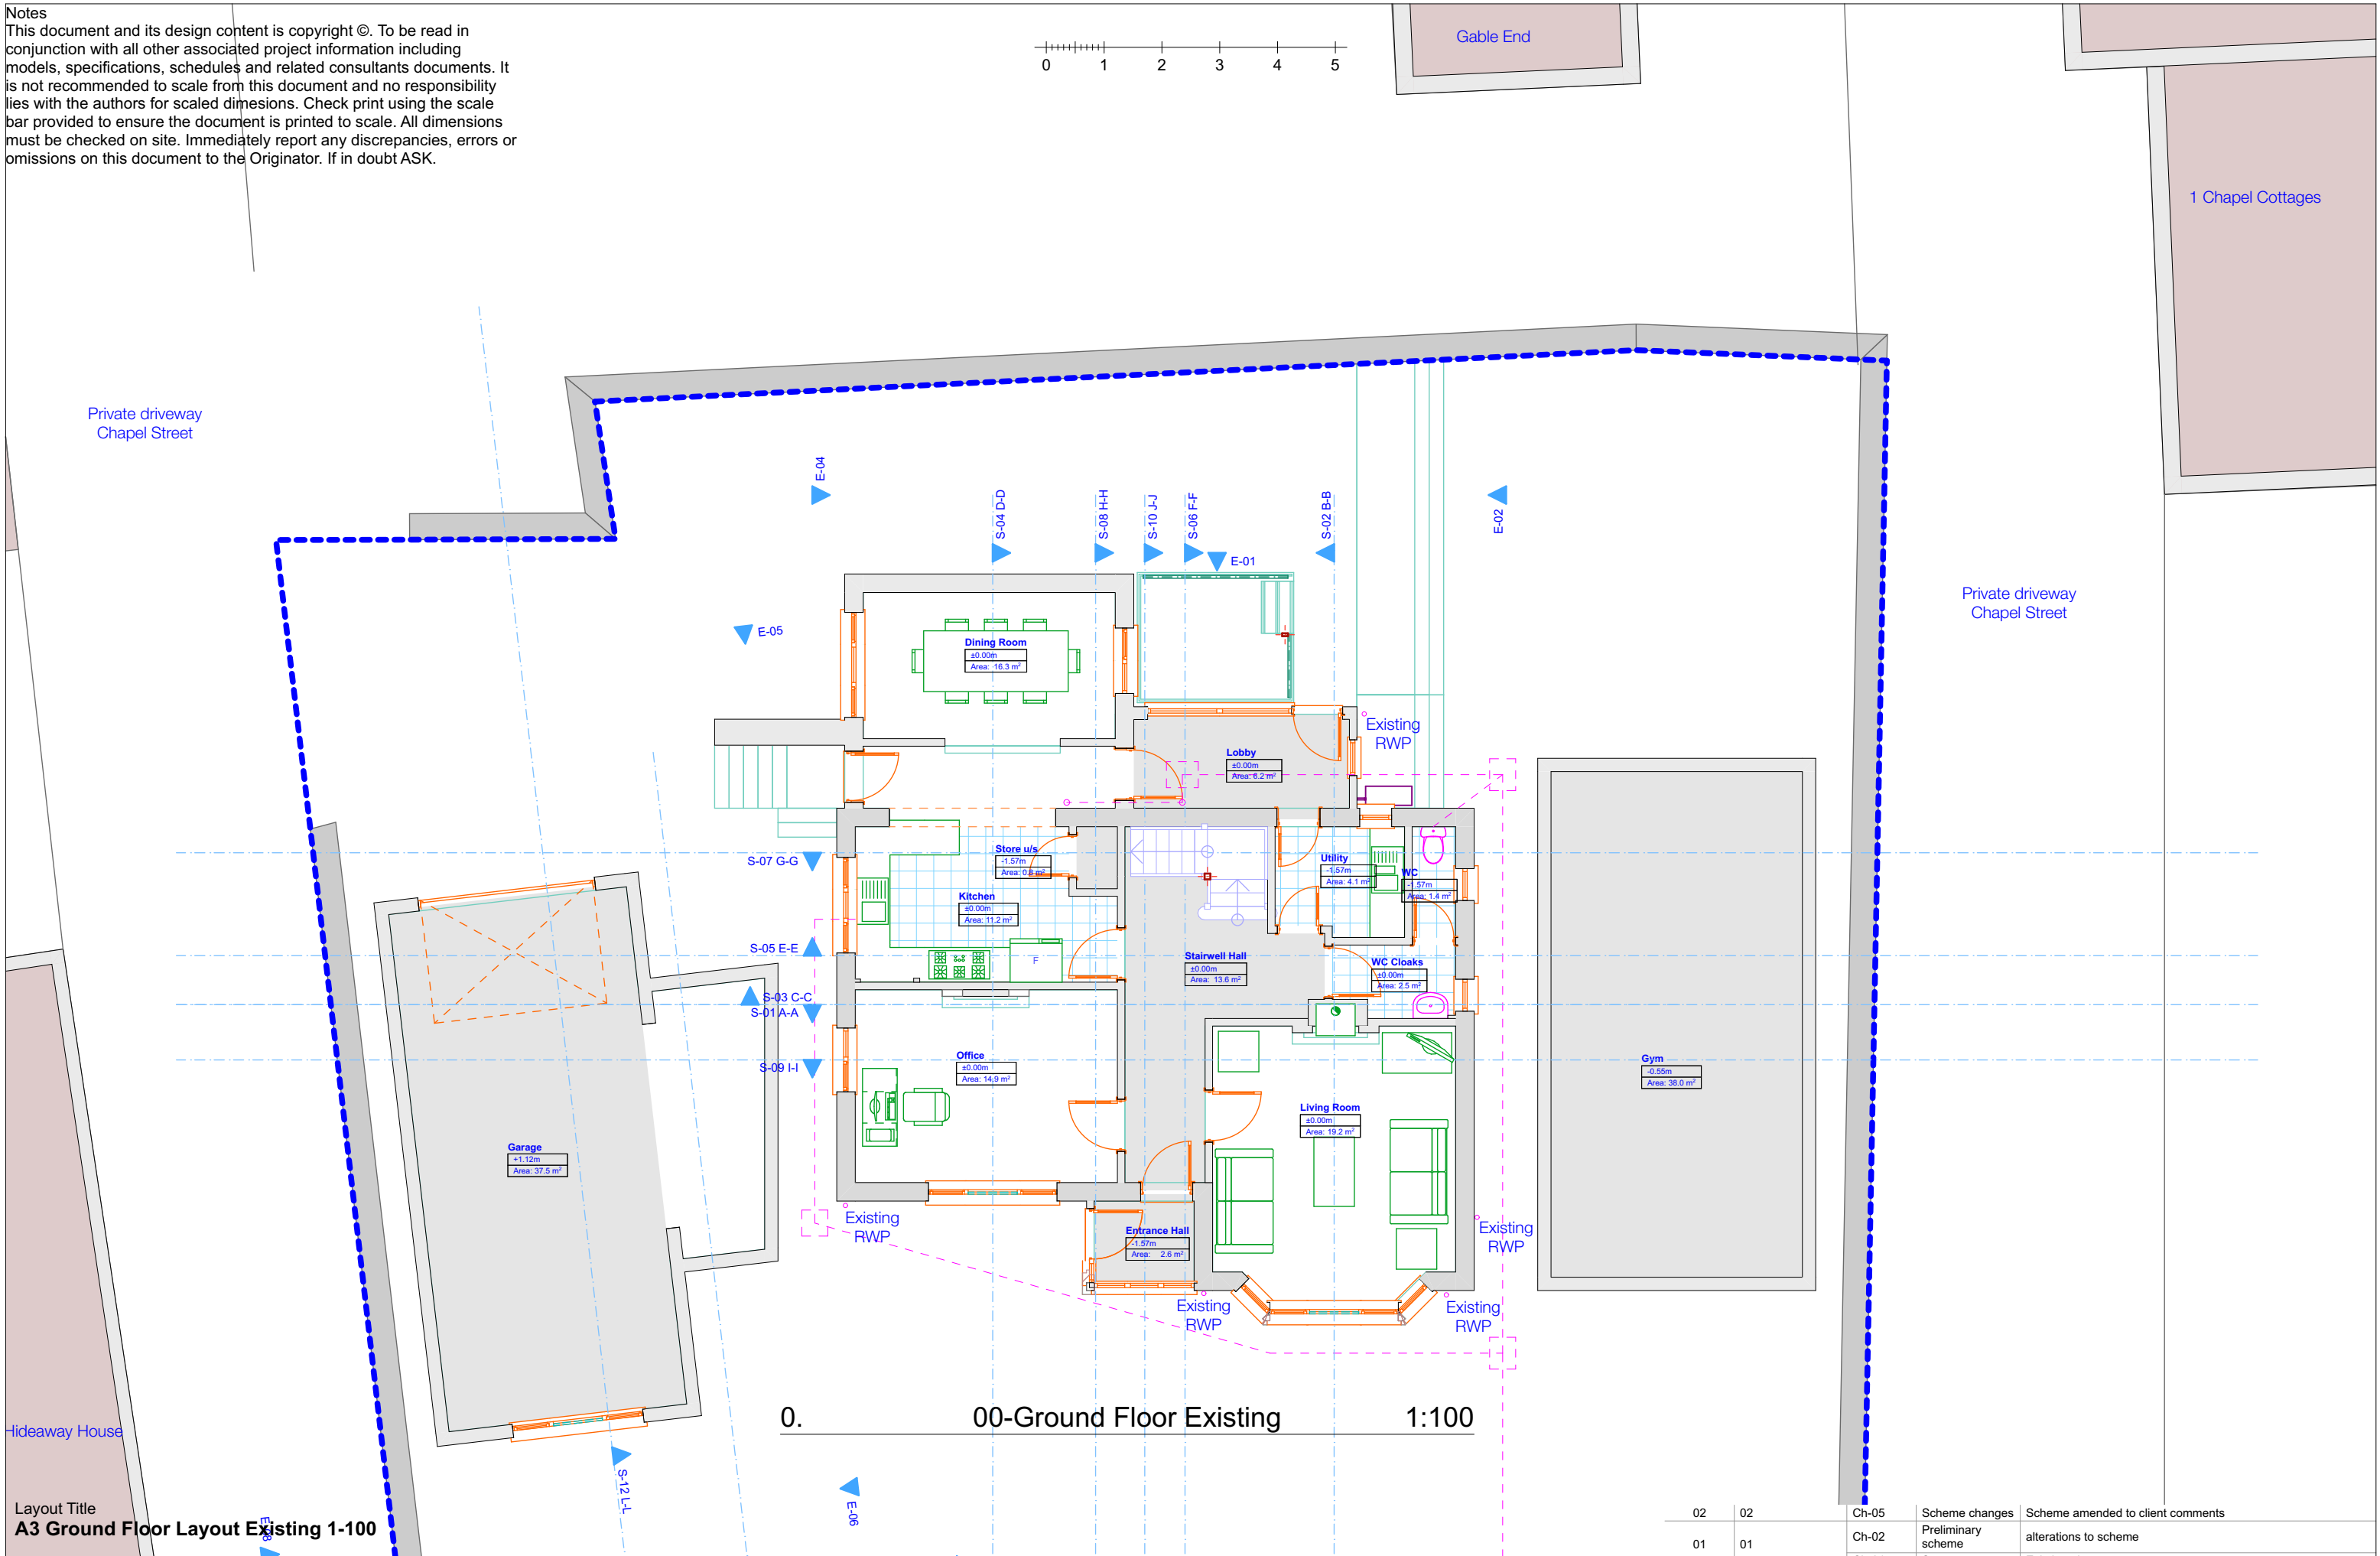


**Notes**  
 This document and its design content is copyright ©. To be read in conjunction with all other associated project information including models, specifications, schedules and related consultants documents. It is not recommended to scale from this document and no responsibility lies with the authors for scaled dimensions. Check print using the scale bar provided to ensure the document is printed to scale. All dimensions must be checked on site. Immediately report any discrepancies, errors or omissions on this document to the Originator. If in doubt ASK.

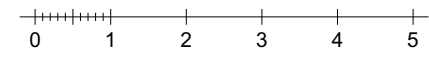

0. 00-Ground Floor Existing 1:100

Layout Title  
**A3 Ground Floor Layout Existing 1-100**

Purpose of Issue <b>For Planning</b>	status	Drawn By	Date	Scales @ A3 <b>1:100</b>	Originator <b>Hargreaves:architecture+ design</b> Tel: 01884 254 518	Project <b>2010-35 Rainbow's End, Morchard Bishop</b>	Client <b>J Lucas</b>	Drawing Number		RevID	Transmittal Set ID	Change ID	Change Name	Change Note
		Checked By	Date					project	rev					
		Approved By	Date					<b>2010-35-01-01</b>	<b>02</b>					

02	02	Ch-05	Scheme changes	Scheme amended to client comments
01	01	Ch-02	Preliminary scheme	alterations to scheme
		Ch-01	Survey	Existing plan