




Head on A-A

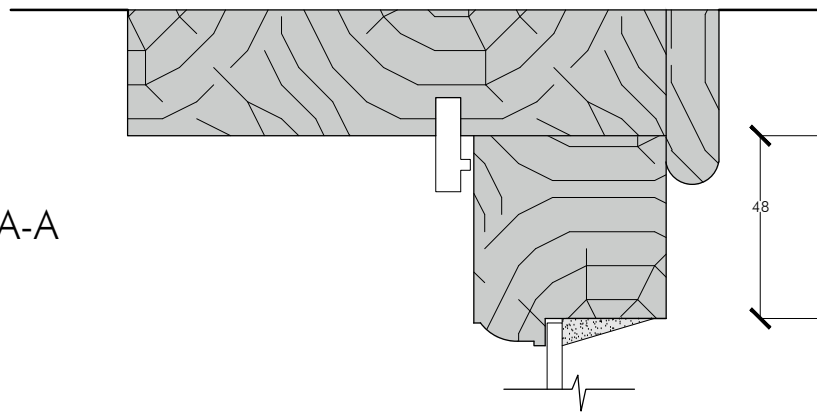


Transom on B-B

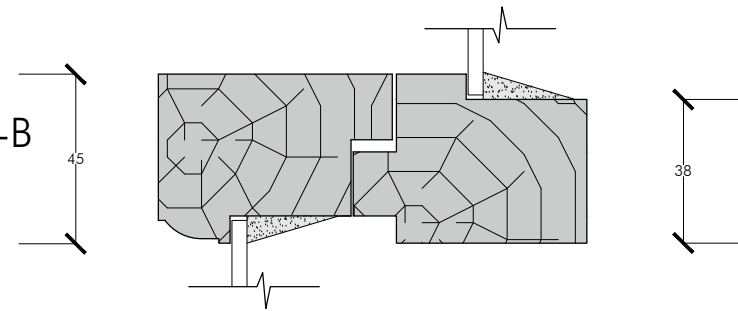


Cill on C-C

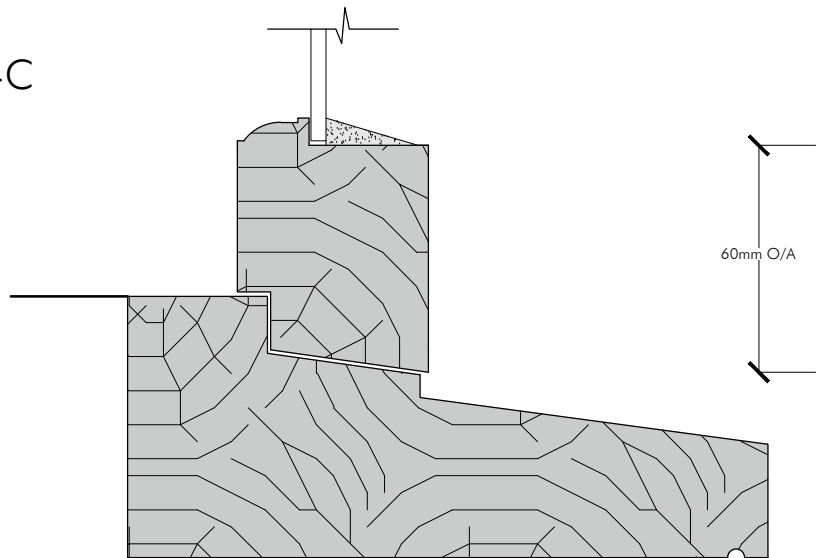


Existing Window Details

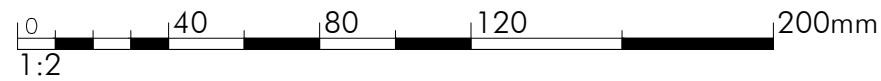


Assumed existing sash box and weight as dotted

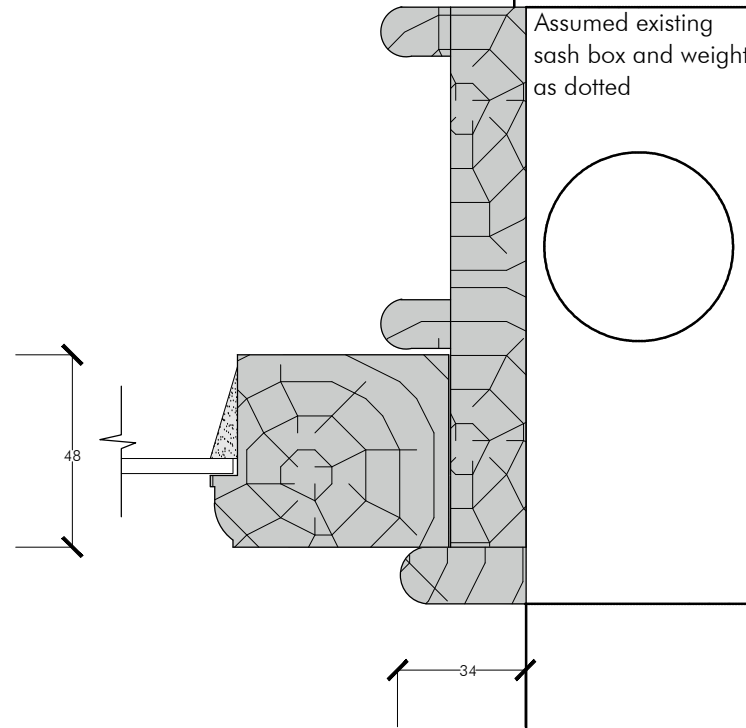

Frame Stiles on D-D

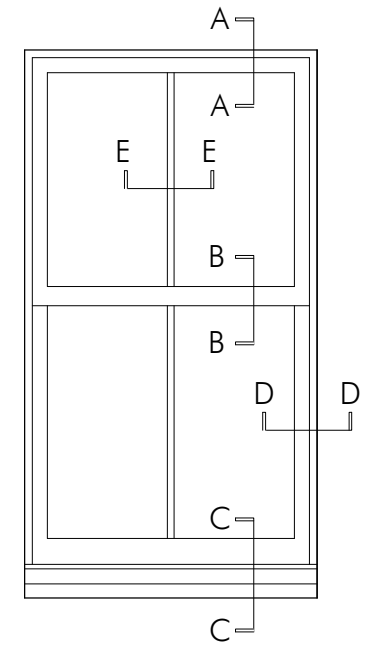

Typical Elevation

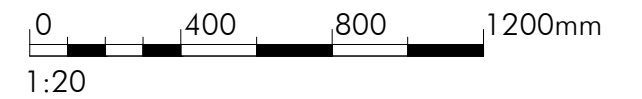

**CLIENT**

Charlie Broughton

**JOB TITLE**

Replacement Windows at Stables Cottage  
Brae Street, Dunkeld PH8 0BA

**DRAWING TITLE**

Existing Window Details

**JOB No.**

278

**DRAWING No.**

E 03

**REV.**

**DATE**

20.12.2023

**REV. DATE**

**SCALE**

1:2 & 1:20 @ A3

**DRAWN**

Jo

T +44(O)1764 654897  
M +44(O)7551 795363  
E jo@constructarchitects.co.uk

www.constructarchitects.co.uk

CONSTRUCT ARCHITECTS LTD  
GREENWAYS STUDIO  
GWYDYR ROAD  
CRIEFF PERTHSHIRE PH7 4BS

**CONSTRUCT**  
ARCHITECTS