



Head on A-A

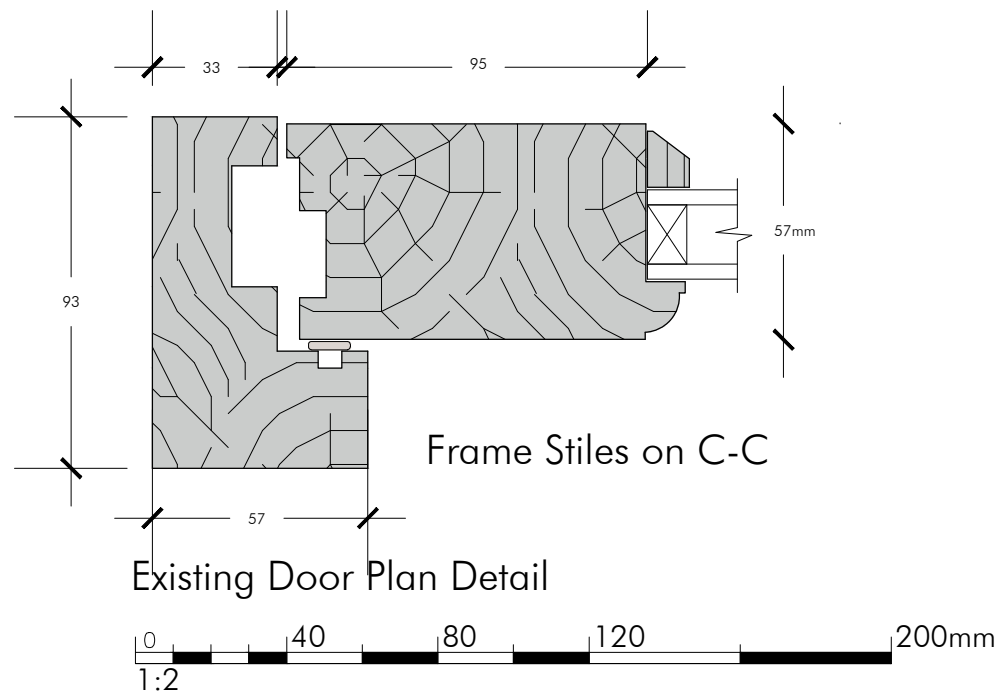



Frame Stiles on C-C

Existing Door Plan Detail

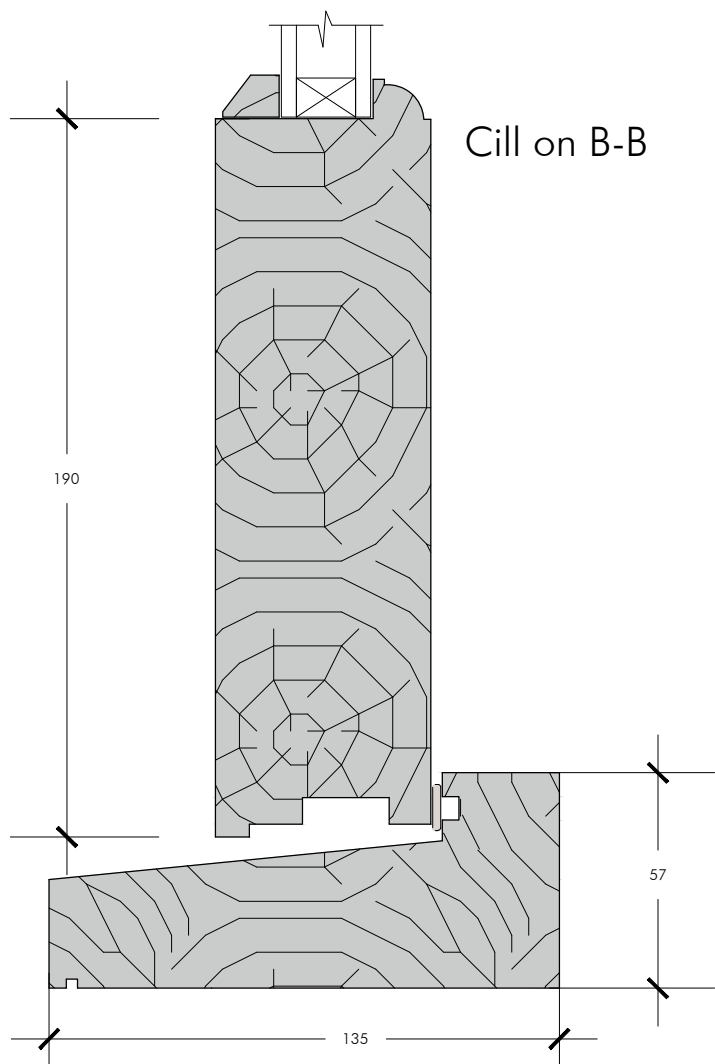


Cill on B-B

Existing Door Section Detail

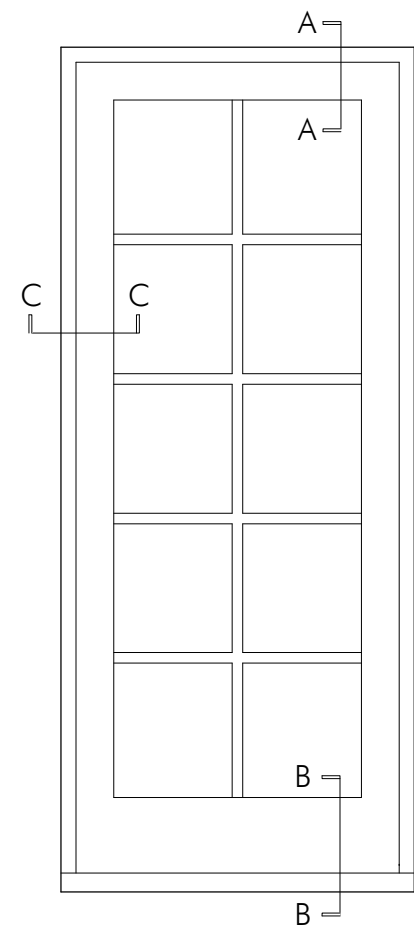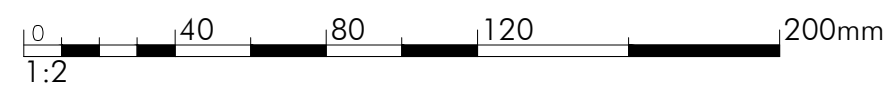

Typical Door Elevation

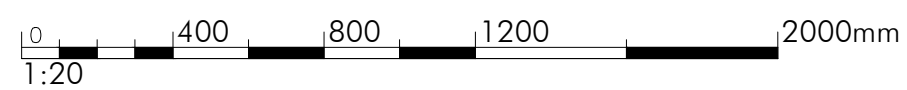

CLIENT	
Charlie Broughton	
JOB TITLE	
Replacement Windows at Stables Cottage Brae Street, Dunkeld PH8 0BA	
DRAWING TITLE	
Existing Door Details	
JOB No.	
278	
DRAWING No.	REV.
E 04	
DATE	REV. DATE
20.12.2023	
SCALE	DRAWN
1:2 & 1:20 @ A3	Jo

T +44(0)1764 654897
M +44(0)7551 795363
E jo@constructarchitects.co.uk

www.constructarchitects.co.uk

CONSTRUCT ARCHITECTS LTD
GREENWAYS STUDIO
GWYDYR ROAD
CRIEFF PERTHSHIRE PH7 4BS

