
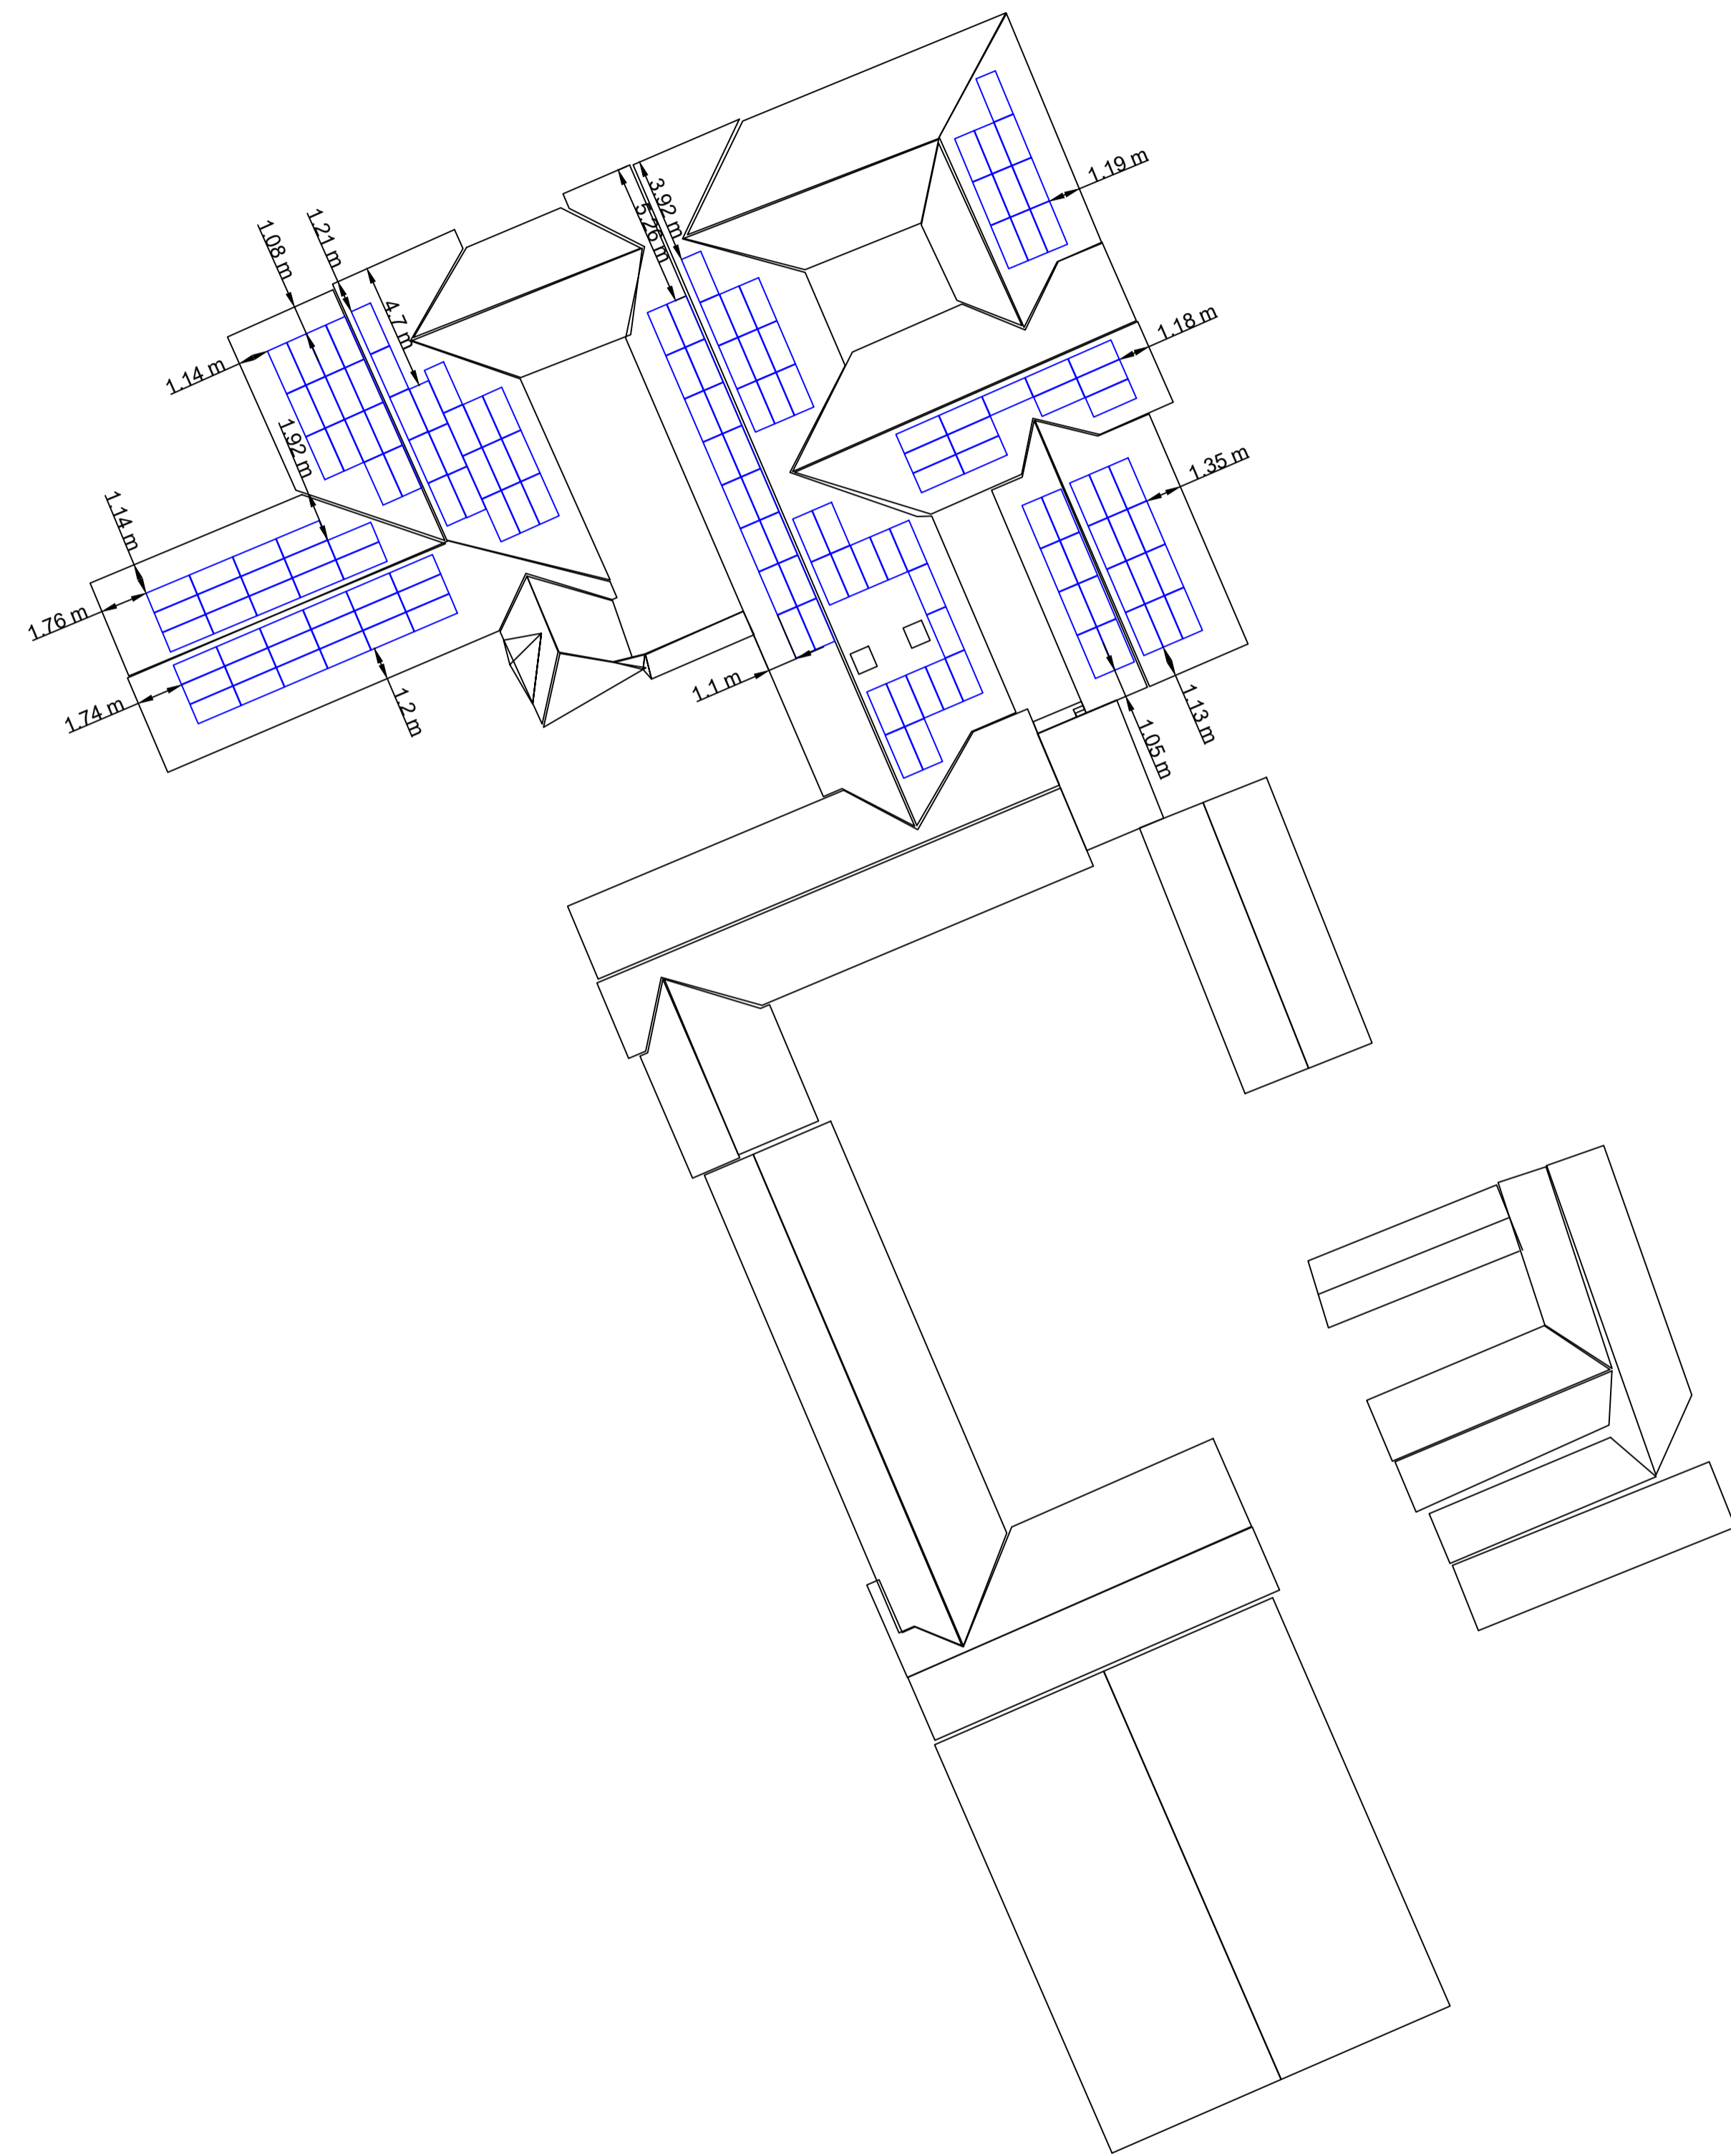
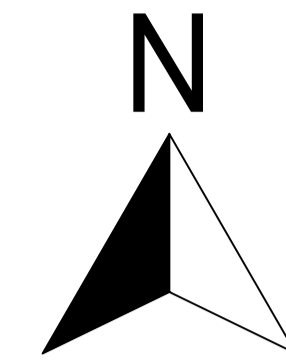


1 2 3 4 5 6 7 8 9 10 11 12 13 14 15 16 17 18

A
B
C
D
E
F
G
H
I
J
K
L

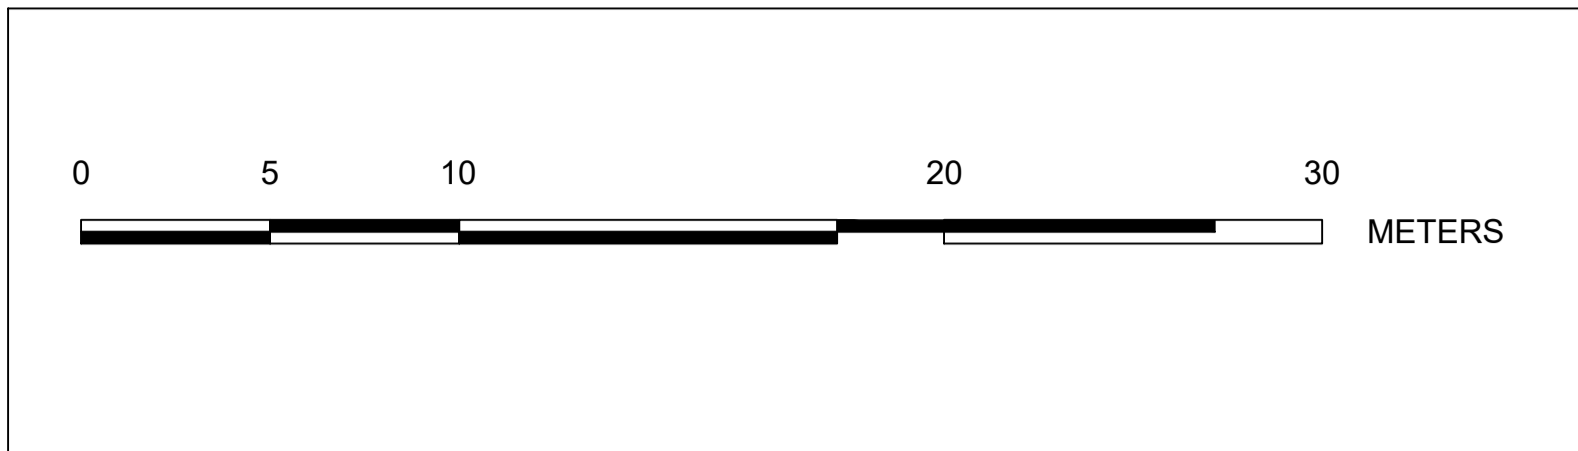

<p>PRINT IN FULL COLOUR ALL DIMENSIONS TO BE CHECKED ONSITE</p> <p><small>This drawing is property of Engenera Renewables Group Limited. No attempt should be made to copy or re-sell the drawing without prior authorisation.</small></p>	Dwg Ref: 5053	<p>ADDRESS: The Warwickshire Golf And Country Club, Warwick Road, Leek Wootton, CV35 7QT</p>	<p>CLIENT: The Club Company</p>	<p>TITLE: Overview to Scale - Golf Club</p>	Rev	Date	Revision	Drawn:	Checked:	 technical@engenera.com Company No: 08811056
	Scale: 1:200 @ A1				R01	03.01.24	First Issue	SR	-	
					-	-	-	-	-	
					-	-	-	-	-	