


THIS DRAWING AND SPECIFICATIONS ARE THE PROPERTY OF THE PERFORMANCE WINDOW GROUP. THEY ARE ISSUED IN STRICT CONFIDENCE AND SHALL NOT BE REPRODUCED, COPIED OR USED AS THE BASIS FOR MANUFACTURING WITHOUT WRITTEN PERMISSION.

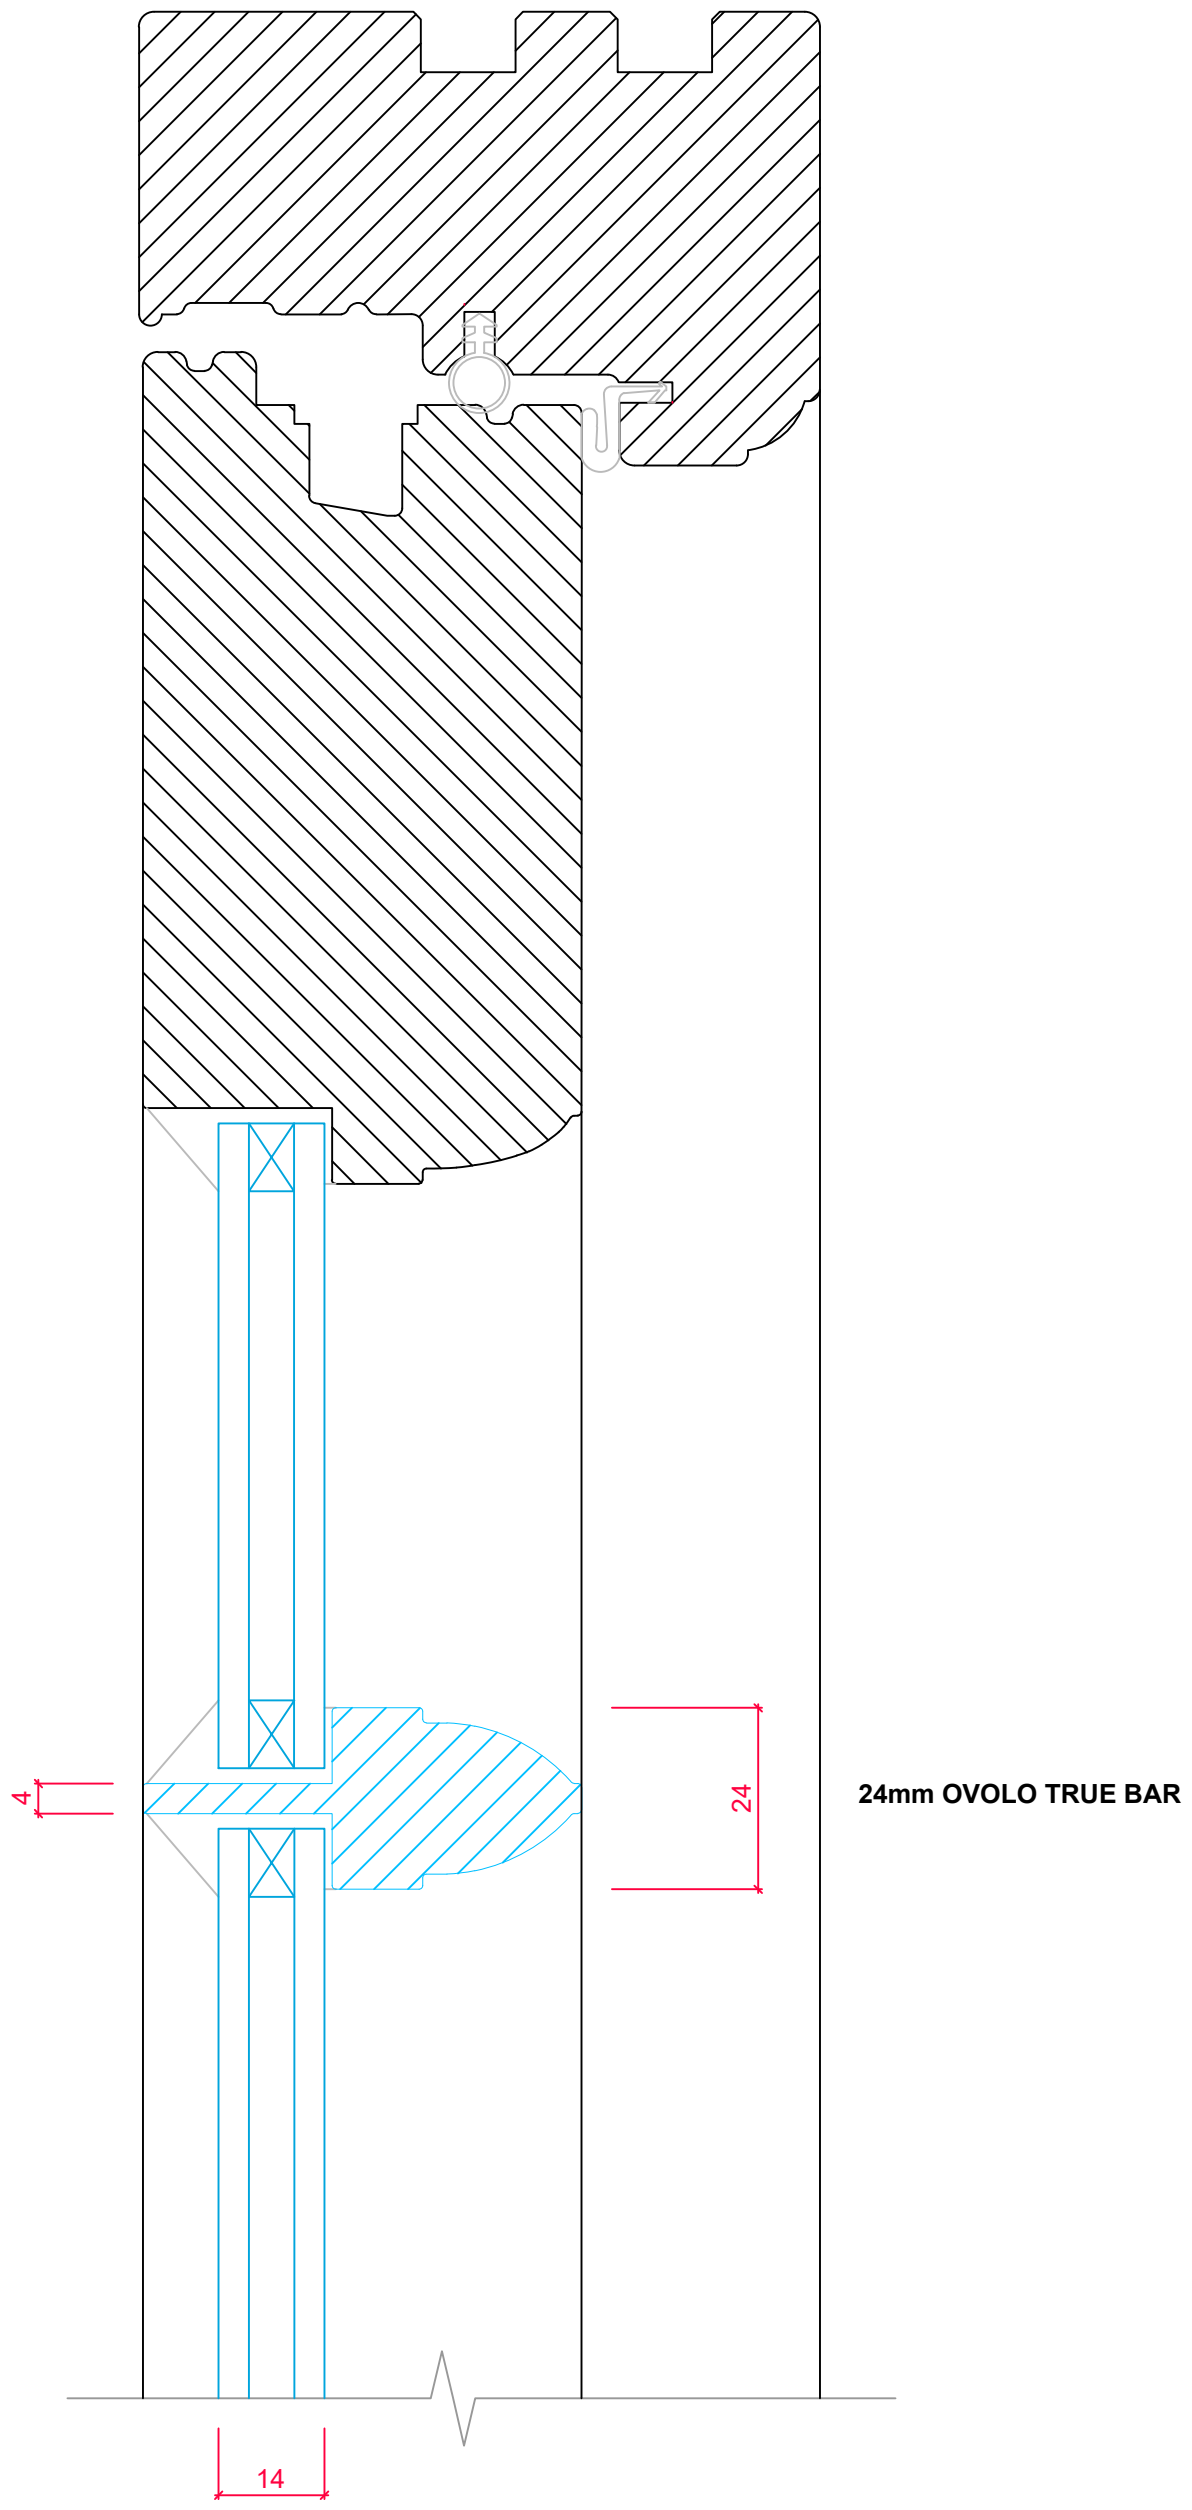

PRODUCT RANGE:  
FRENCH DOOR - Open Out (*Ovolo*)  
14mm Narrow Cavity Unit

TITLE  
VERTICAL SECTION DETAIL  
- GLAZING BAR DETAILS

Rev A

DRAWN BY: PR      DATE DRAWN: 01/11/2023      SCALE: 1:1@A3