




THIS DRAWING AND SPECIFICATIONS ARE THE PROPERTY OF THE PERFORMANCE WINDOW GROUP. THEY ARE ISSUED IN STRICT CONFIDENCE AND SHALL NOT BE REPRODUCED, COPIED OR USED AS THE BASIS FOR MANUFACTURING WITHOUT WRITTEN PERMISSION.

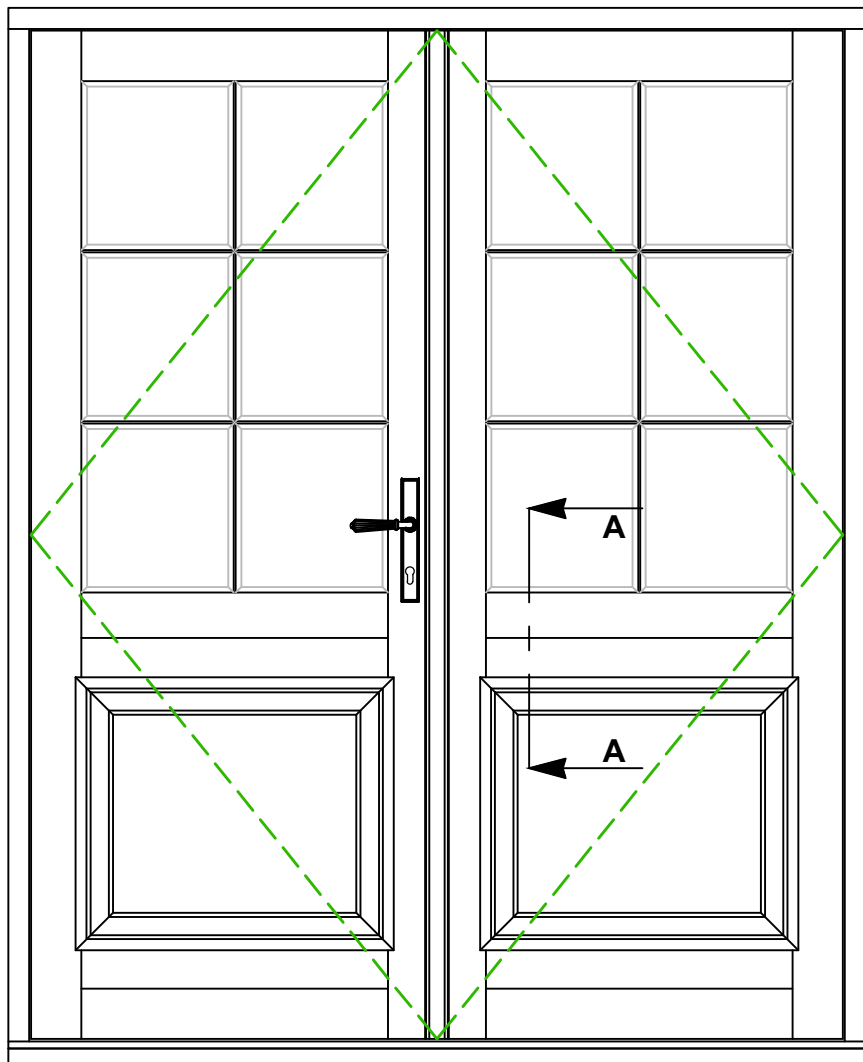

TYPICAL FRAME LAYOUT

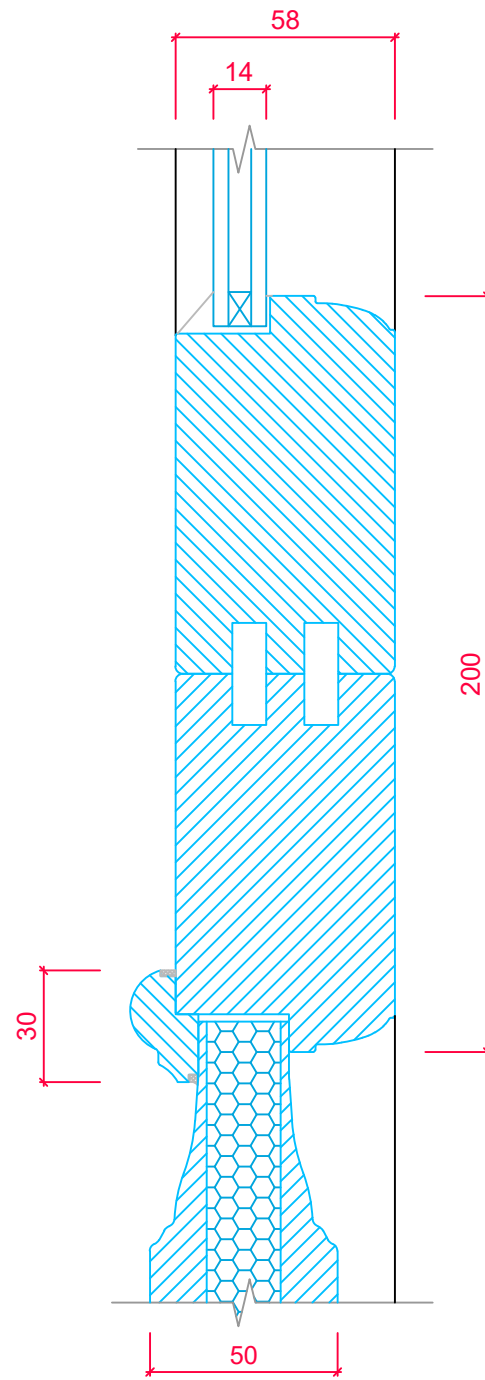

FRAME CROSS SECTION 'A-A'

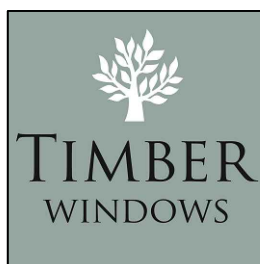

PRODUCT RANGE: FRENCH DOOR - Open Out (<i>Ovolo</i>) 14mm Narrow Cavity Unit			
TITLE VERTICAL SECTION DETAIL - MID-RAIL			
Rev A			
DRAWN BY: PR	DATE DRAWN: 01/11/2023	SCALE: 1:2/1:15@A3	