

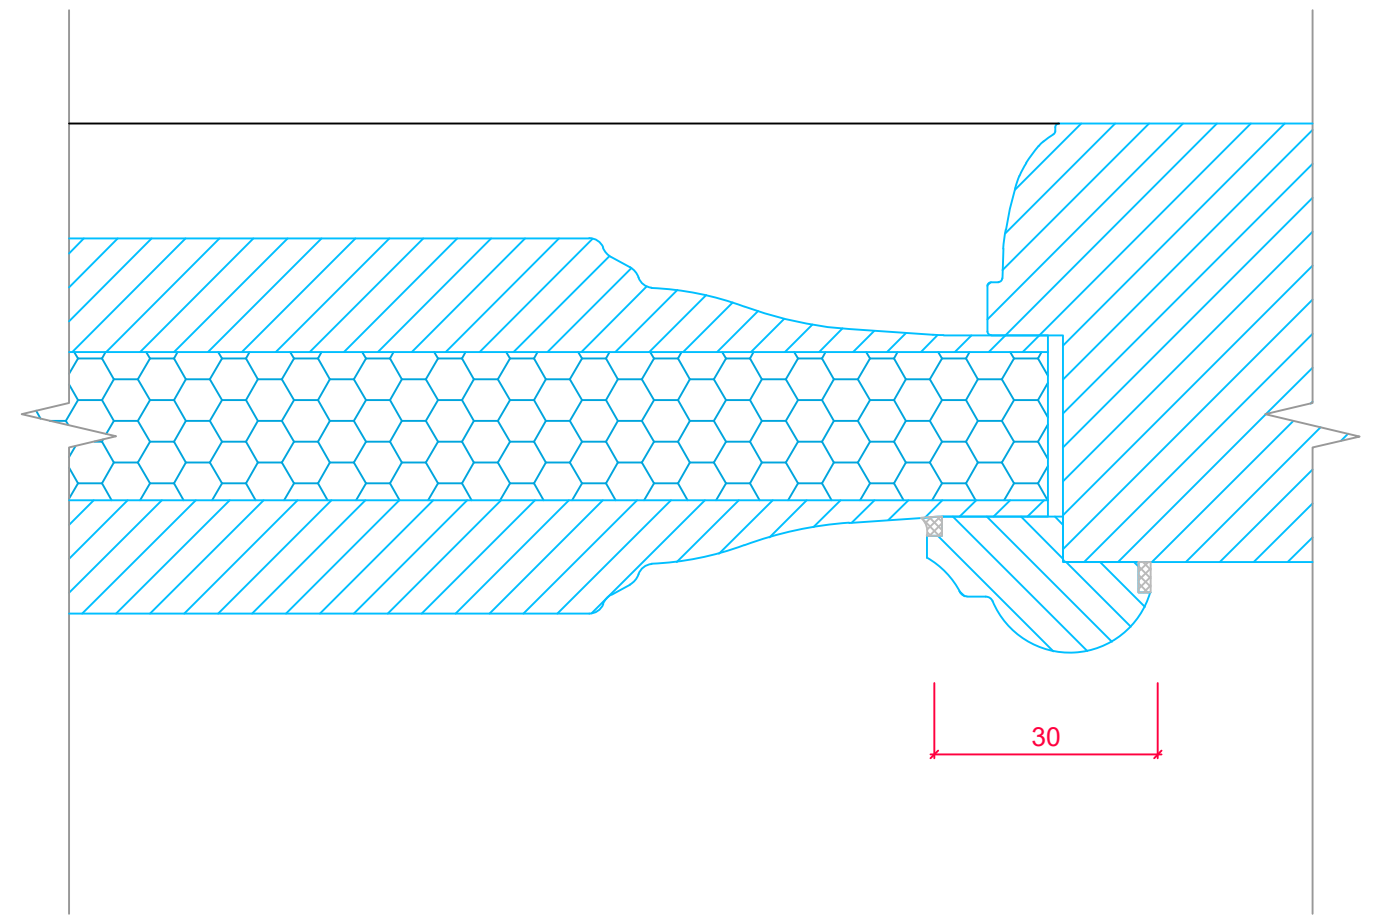



THIS DRAWING AND SPECIFICATIONS ARE THE PROPERTY OF THE PERFORMANCE WINDOW GROUP. THEY ARE ISSUED IN STRICT CONFIDENCE AND SHALL NOT BE REPRODUCED, COPIED OR USED AS THE BASIS FOR MANUFACTURING WITHOUT WRITTEN PERMISSION.

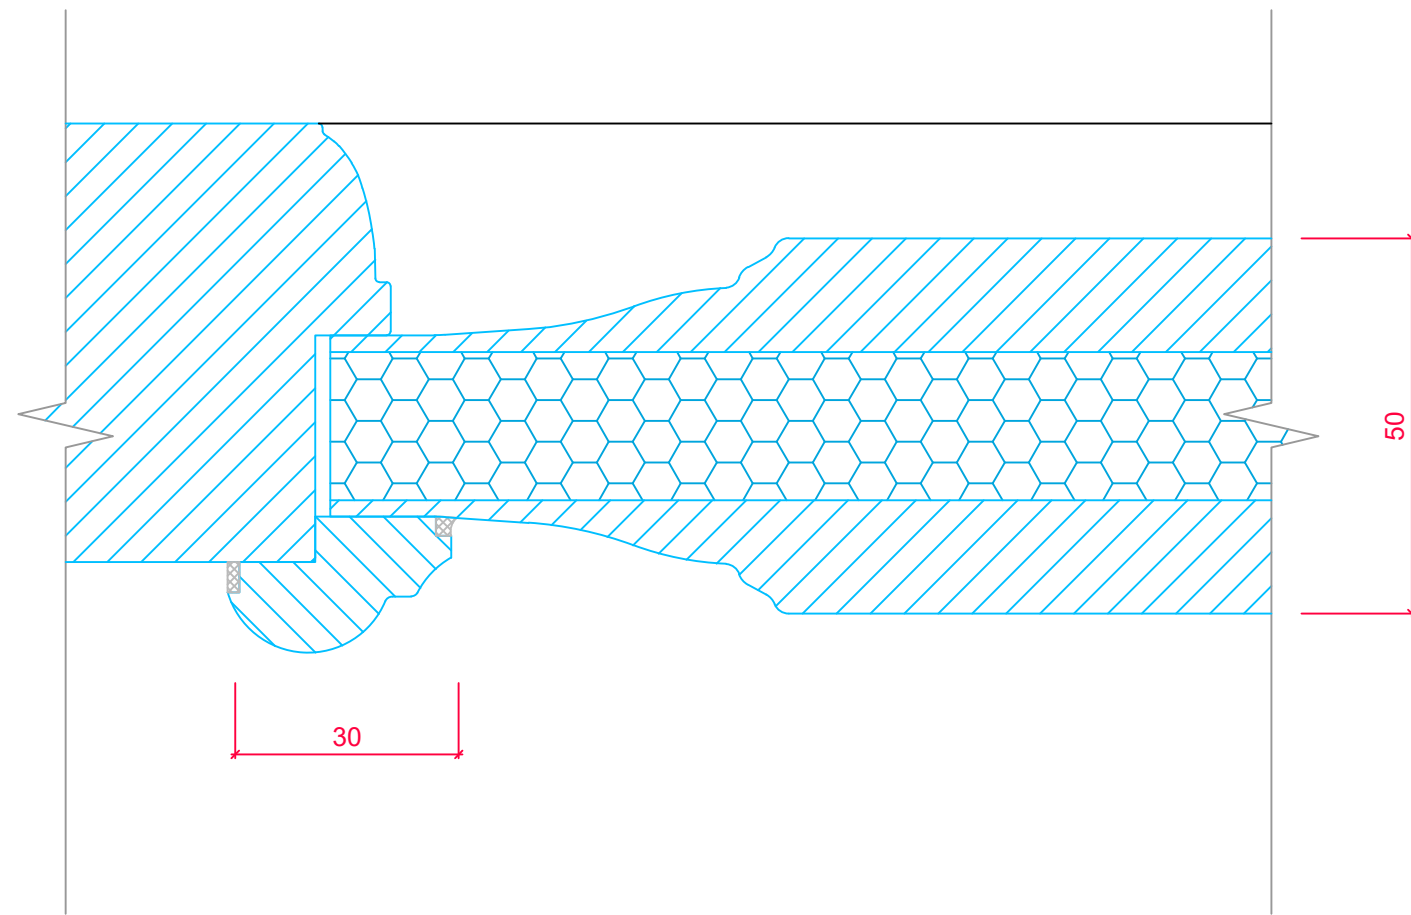

FRAME CROSS SECTION 'A-A'

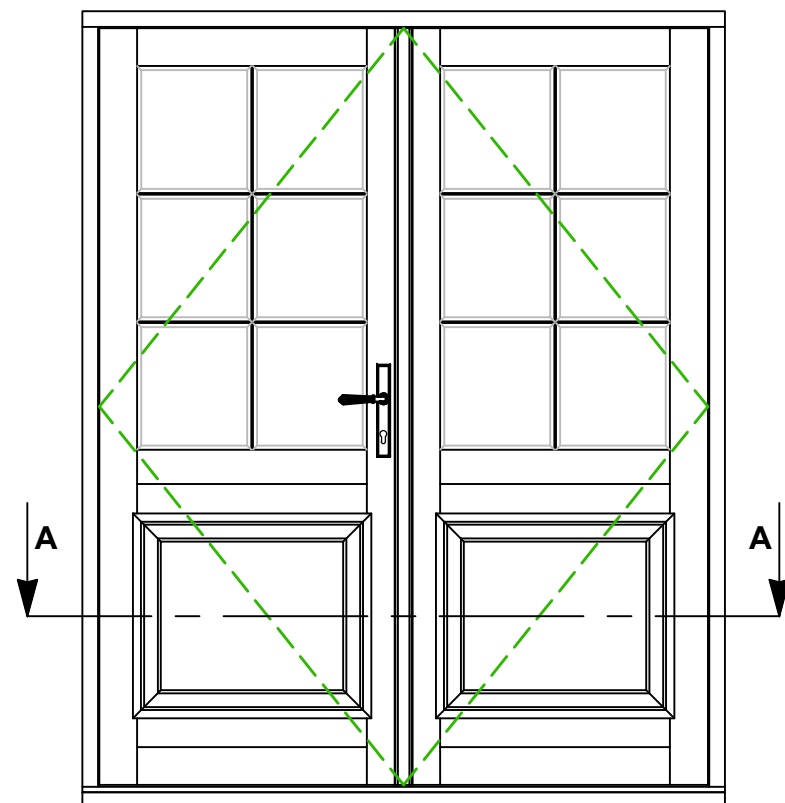

TYPICAL FRAME LAYOUT

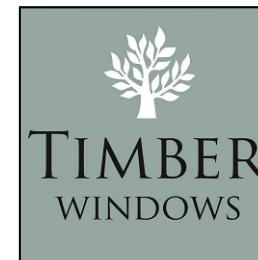

PRODUCT RANGE:			
FRENCH DOOR - Open Out (<i>Ovolo</i>)			
14mm Narrow Cavity Unit			
TITLE			
HORIZONTAL SECTION DETAIL			
- R&F PANEL			
REV A			
DRAWN BY:	PR	DATE DRAWN:	01/11/2023
SCALE:	1:1/1:20@A3		