



GIA:

GARAGE = 36m2
HOME OFFICE OVER = 22m2


TOTAL 58m2

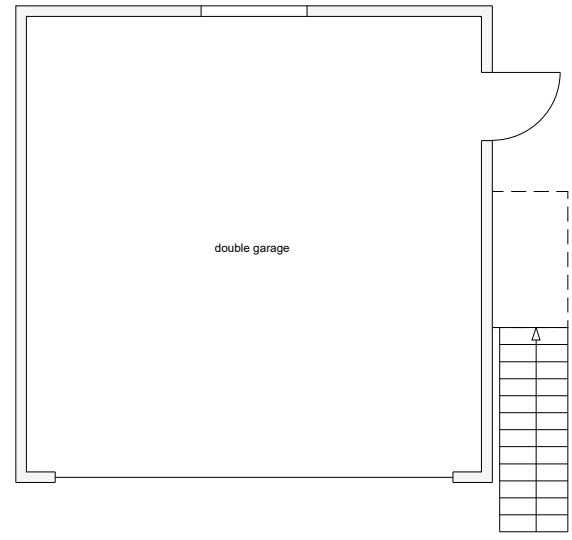

GARAGE
PROPOSED GROUND FLOOR PLAN
SCALE 1:100 @ a3

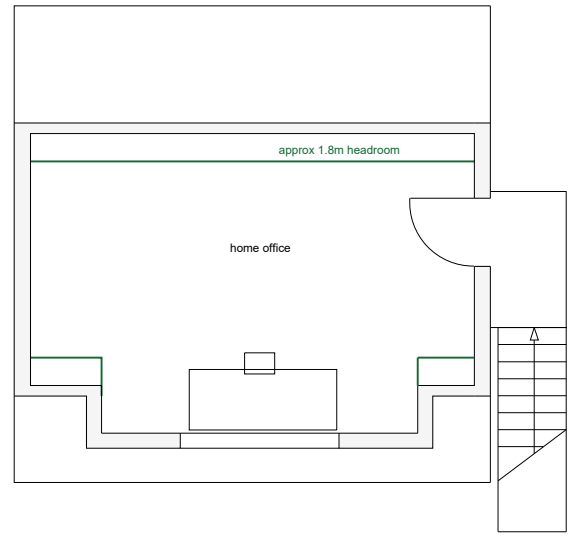


GARAGE
PROPOSED ROOF SPACE PLAN
SCALE 1:100 @ a3

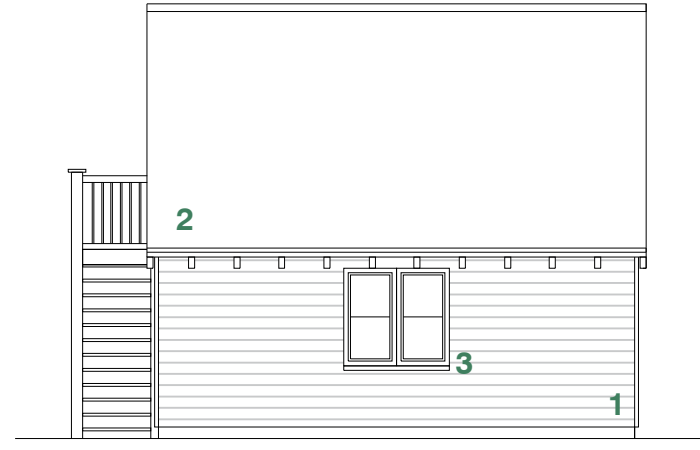


GARAGE
PROPOSED NORTH ELEVATION
SCALE 1:100 @ a3




GARAGE
PROPOSED EAST ELEVATION
SCALE 1:100 @ a3

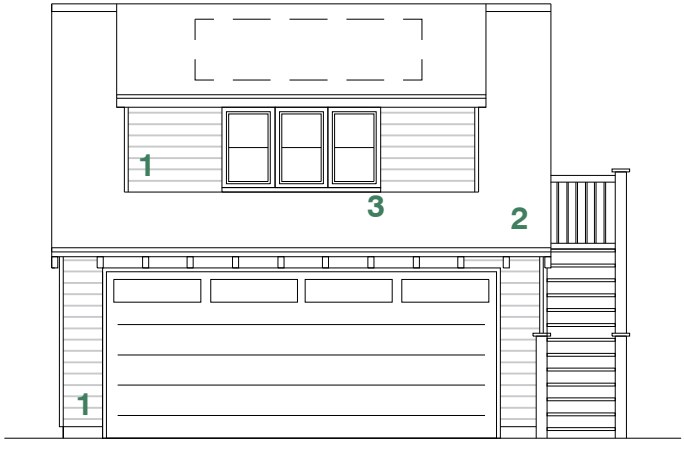

GARAGE
PROPOSED SOUTH ELEVATION
SCALE 1:100 @ a3

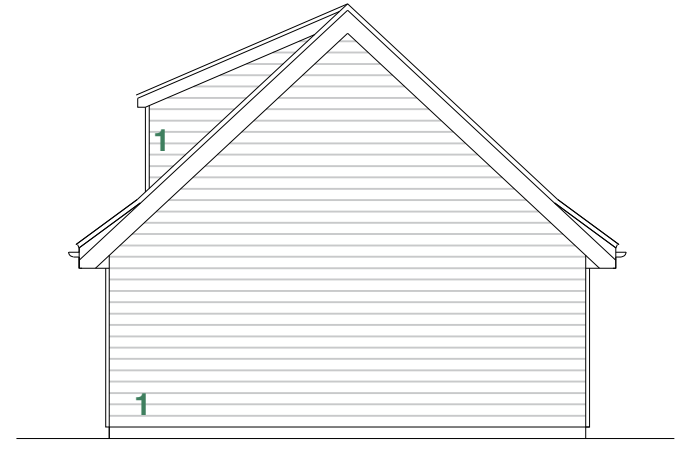

GARAGE
PROPOSED WEST ELEVATION
SCALE 1:100 @ a3

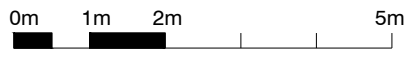

- 1. grey colour weatherboarding
- 2. slate
- 3. grey colour window frames and matching fascia, stairs and exposed rafter feet