



GIA:
 GROUND FLOOR = 66m²
 FIRST FLOOR = 64m²
 GARAGE GIA = 15m²


TOTAL 145m²

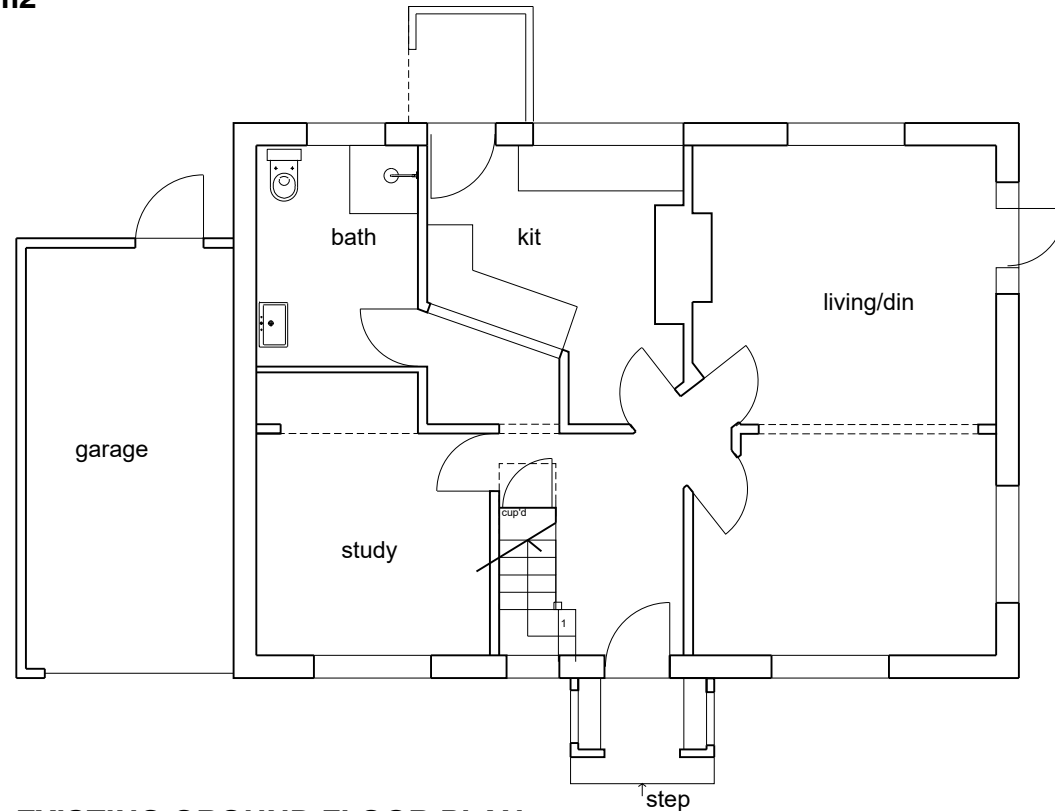

EXISTING GROUND FLOOR PLAN
 SCALE 1:100 @ a3

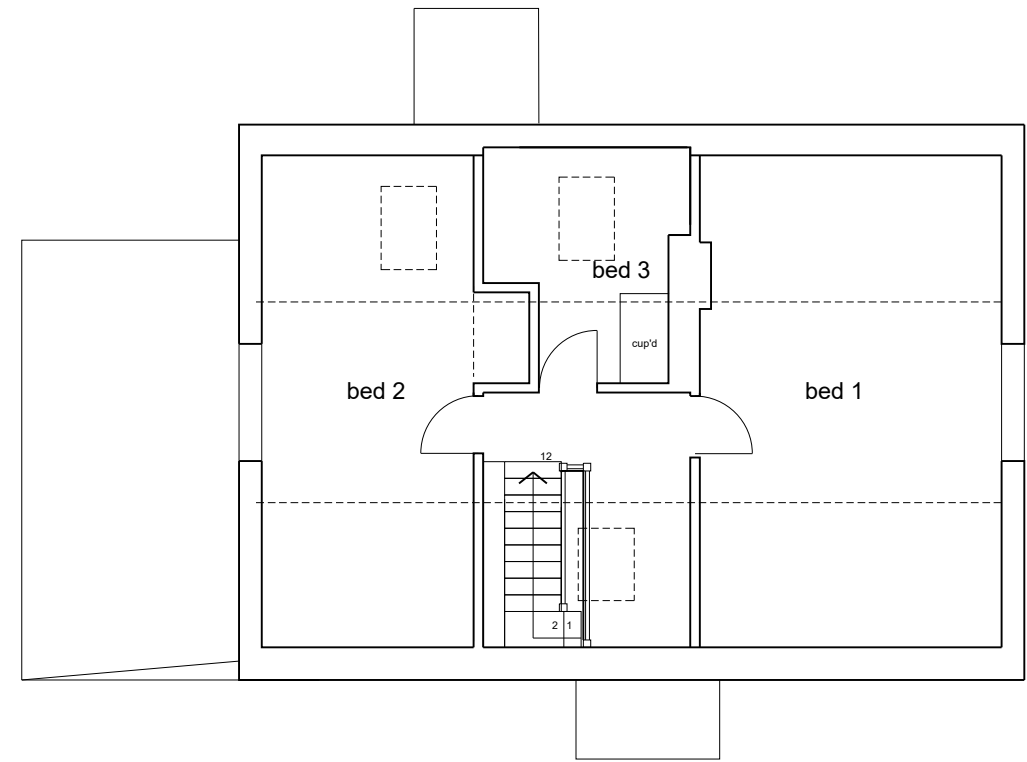

EXISTING FIRST FLOOR PLAN
 SCALE 1:100 @ a3

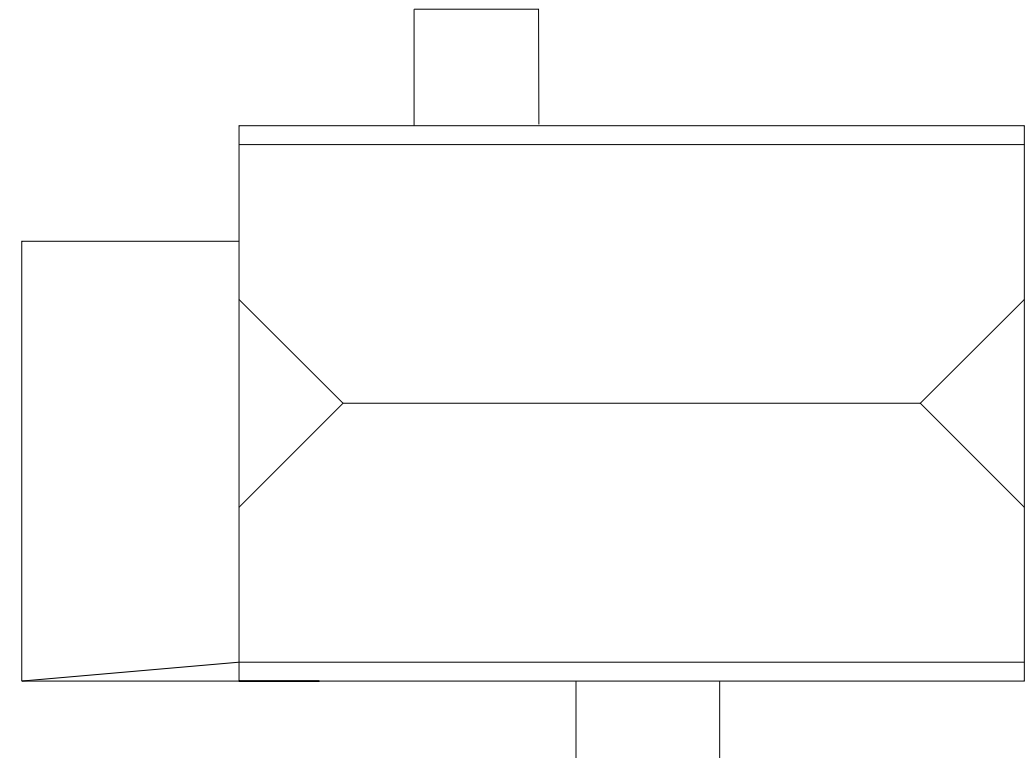

EXISTING ROOF PLAN
 SCALE 1:100 @ a3

