



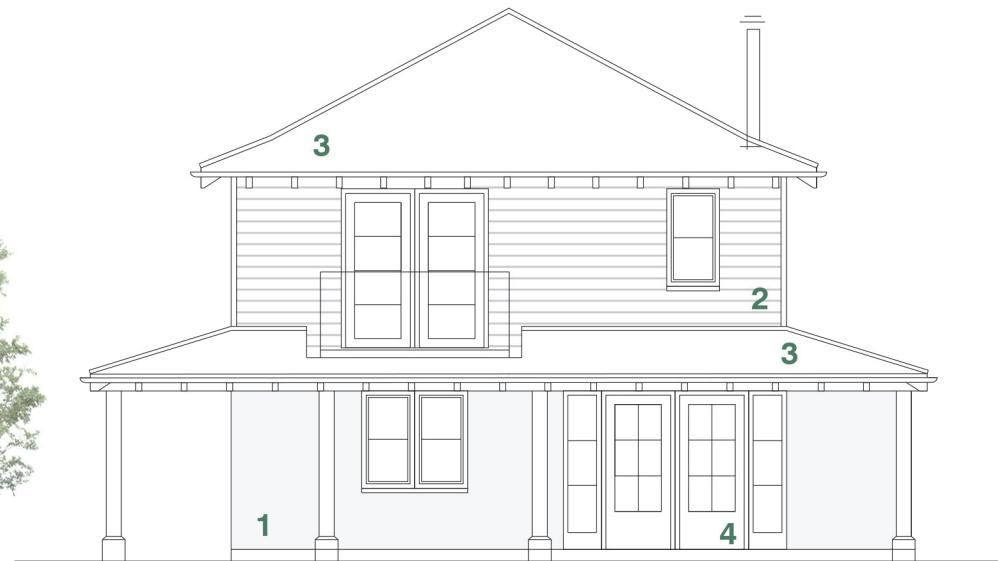

PROPOSED NORTH ELEVATION
SCALE 1:100 @ a3

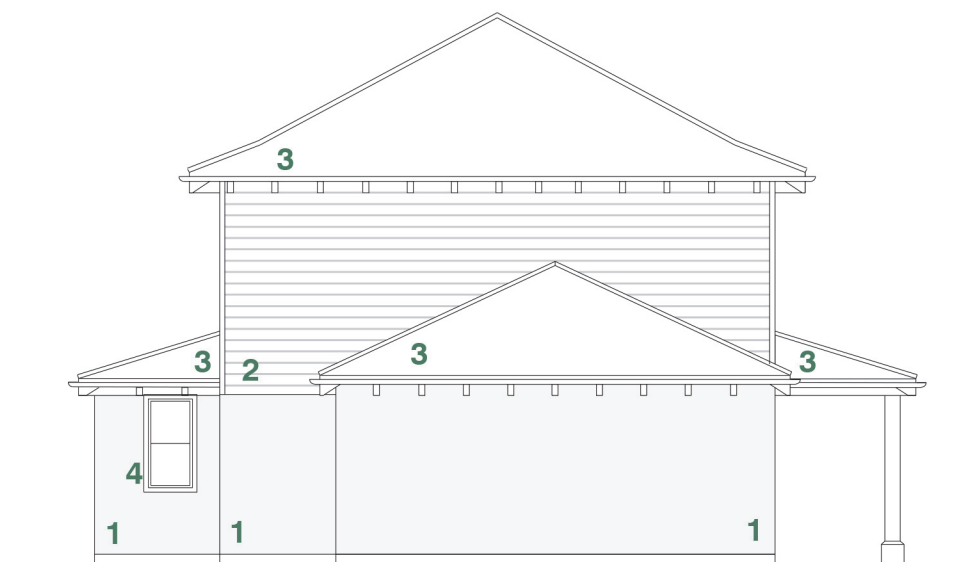

PROPOSED WEST ELEVATION
SCALE 1:100 @ a3



PROPOSED NORTH ELEVATION
SCALE 1:100 @ a3



PROPOSED SOUTH ELEVATION
SCALE 1:100 @ a3

- 1. off white colour render
- 2. grey colour weatherboarding
- 3. slate
- 4. grey colour window frames and matching fascia, posts and exposed rafter feet



**Smith
Simmons
& Partners**

