



57SL 01 – EXISTING ELEVATIONS AND SECTIONS
57 SHEARWATER, LONGFIELD, KENT DA3 7NL
SCALE 1 : 100 PRINTED ON A3 USING MS WORD OR PDF



FRONT ELEVATION

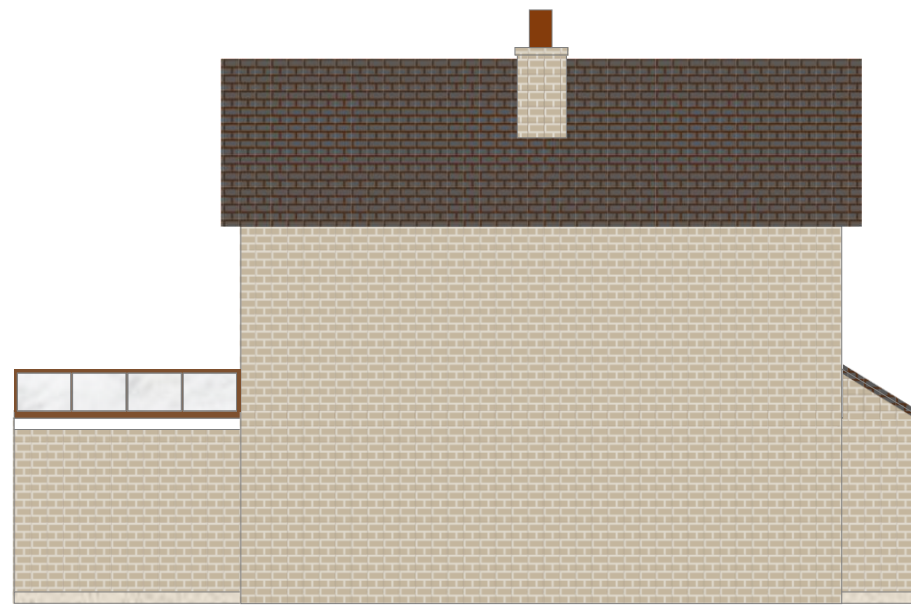


EAST SIDE ELEVATION

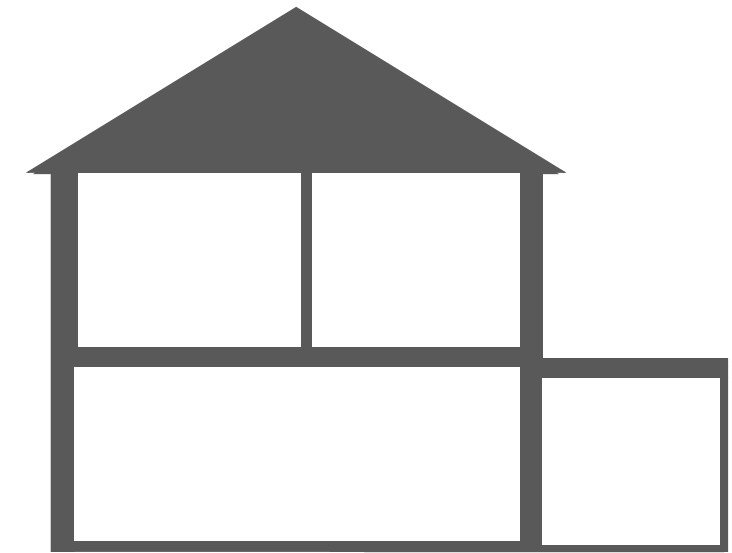

SIDE TO SIDE SECTION



REAR ELEVATION

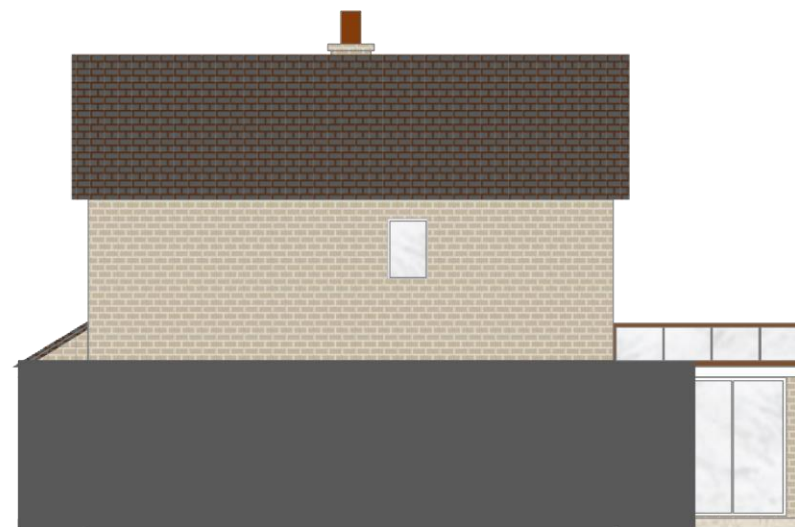

WEST SIDE ELEVATION



FRONT TO BACK SECTION