



DORMER WINDOWS (FRONT) 1:20

these windows excluded in initial proposal pending further application

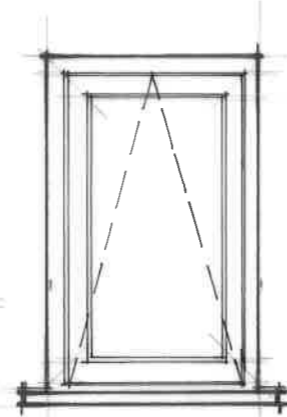

New shower room window

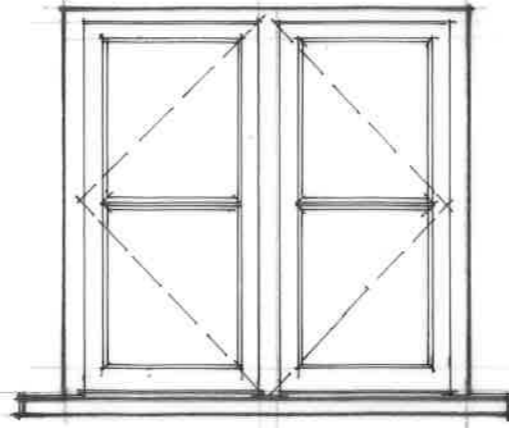

FRONT GF / REAR FF WINDOWS -

Replacement windows to be fabricated using factory finished painted timber sections and sealed double glazed units. Painted casements to have flooring mullions to provide egress.

Replacement windows to be made to fit existing openings dimensions to be checked and adjusted accordingly.

Simon A Moore DipSurv., MRICS.
~ Chartered Building Surveyor ~


Fenton House, 34 Highfield Road, Lydney,
GLOUCESTERSHIRE, GL15 5NB. (01594) 840521.

~ Design and Building Surveying Services ~


ROSETREE COTTAGE
HIGH STREET, NEWNHAM.

REPLACEMENT WINDOW DETAILS.


Scale 1:20, 1:2 (A3) @ NOV. 23

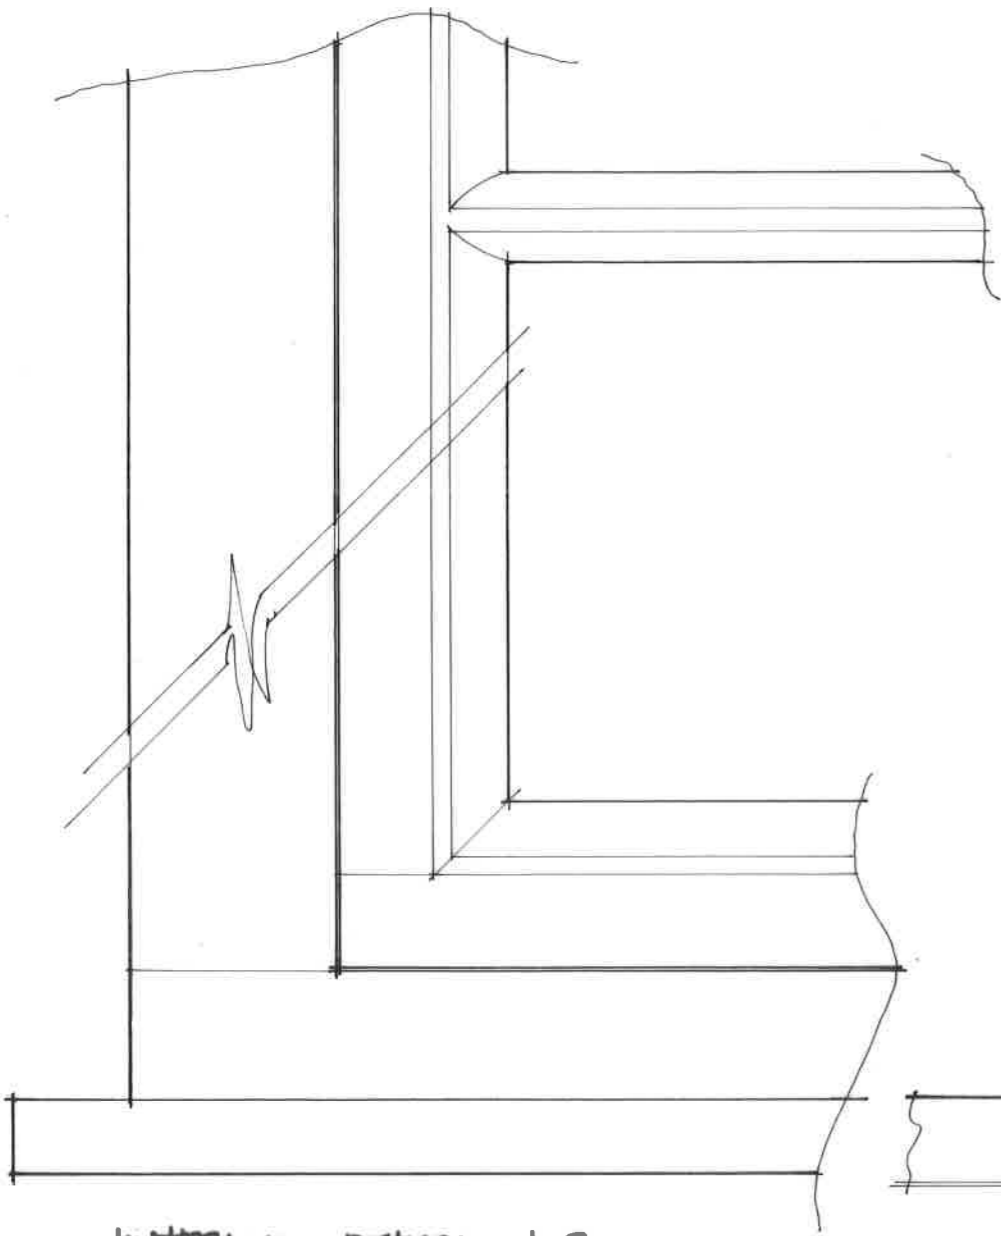

INTERNAL DETAIL 1:2

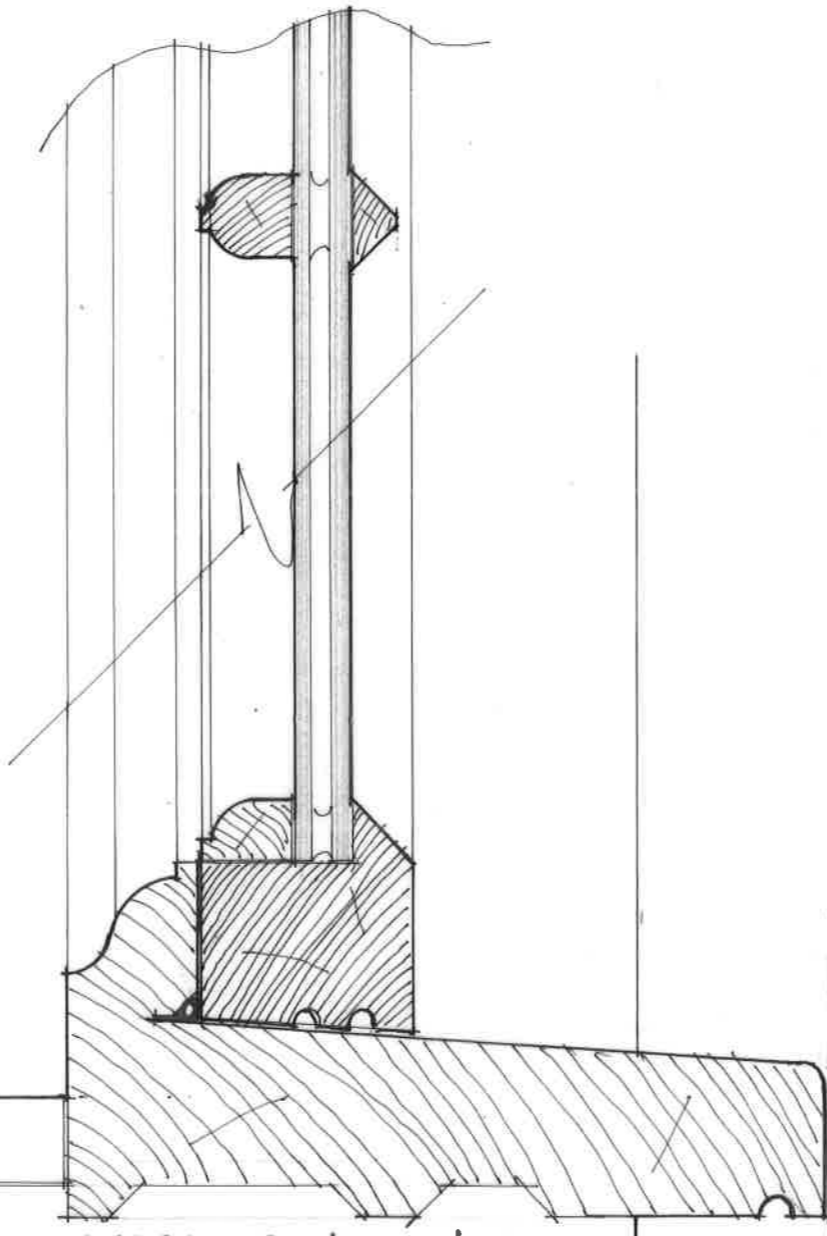

TYPICAL SECTION 1:2

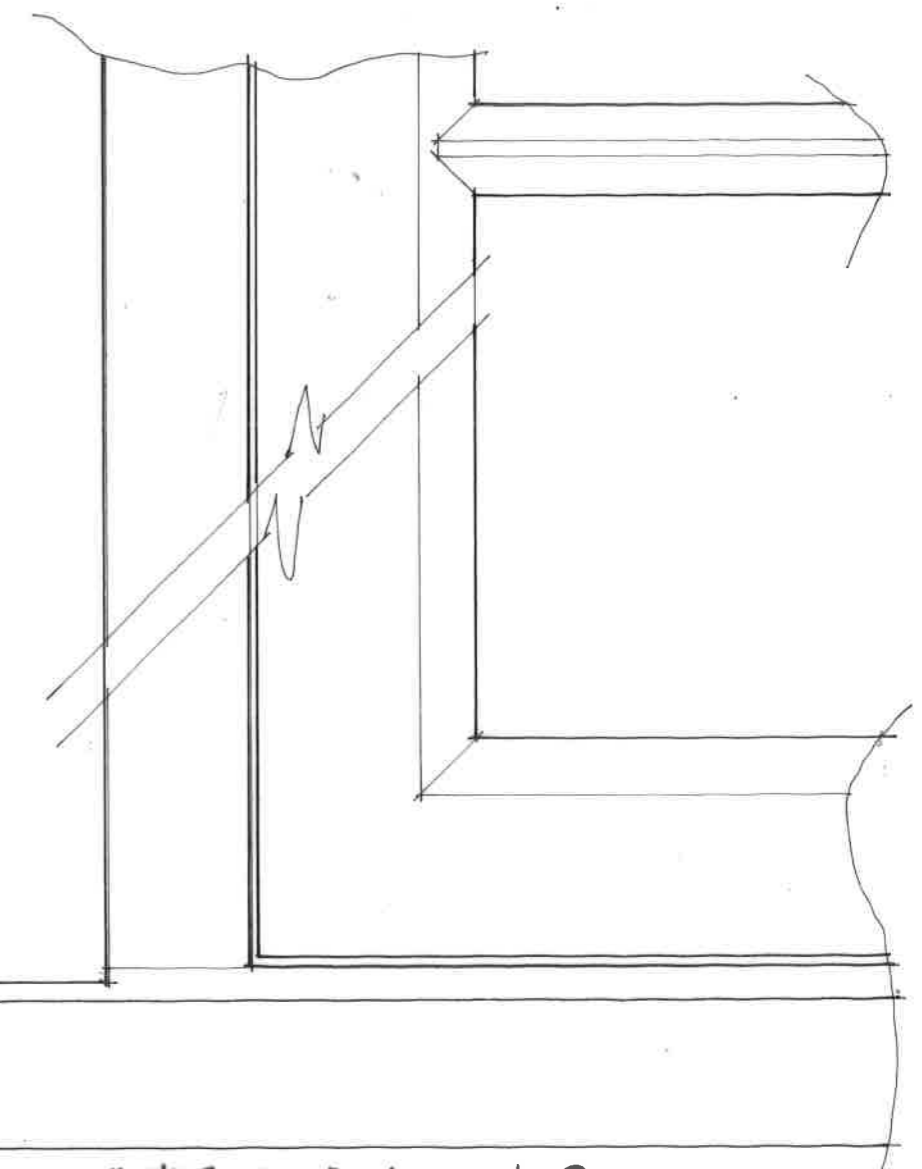

EXTERNAL DETAIL 1:2