


ELEVATION TO HIGH STREET 1:50

Gate to detail.

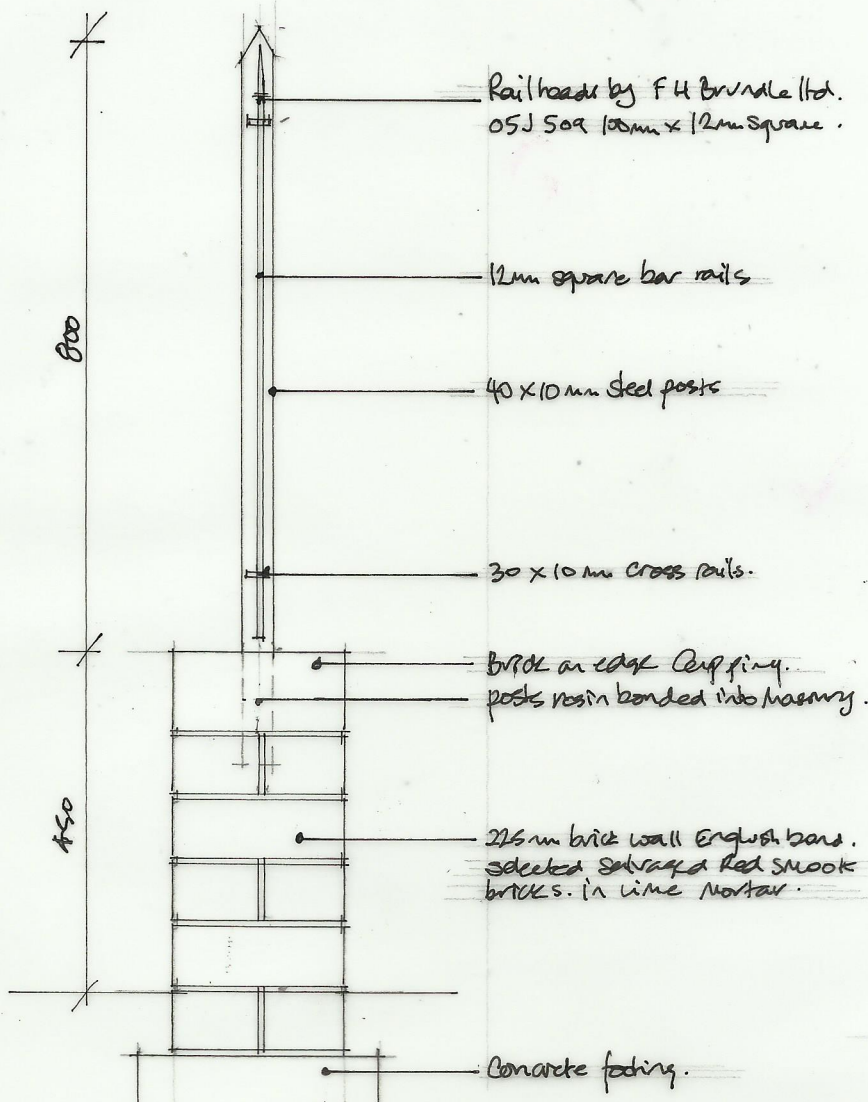

ROSE TREE COTTAGE
 NEWNHAM ON SEVERN
 NEW WALL / RAILINGS.

Scale 1:10, 1:50 @ Oct 2023
 SIMON A. MOORE MRICS.

SECTION THRU NEW WALL
 1:10