





Preservation Windows
6 Telford Place
Lenziemill
Cumbernauld
G67 2NH


First Floor, 199 Wilton Street,
Glasgow G20 6DF

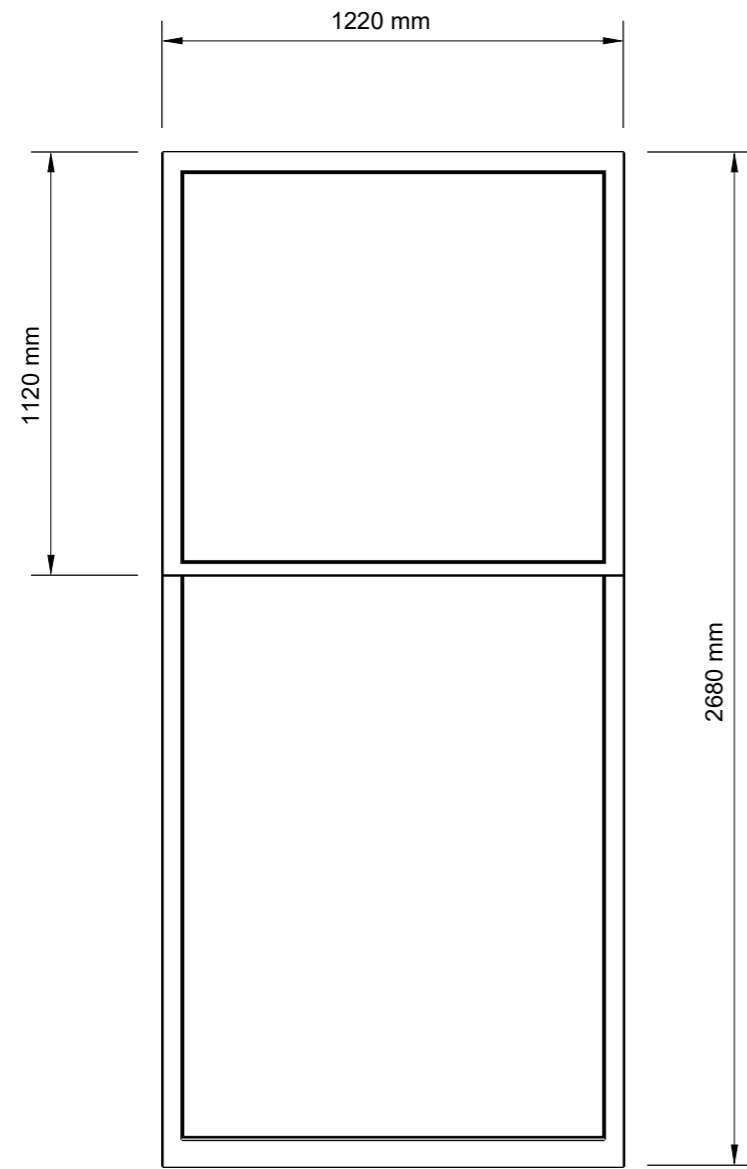

Reference: A

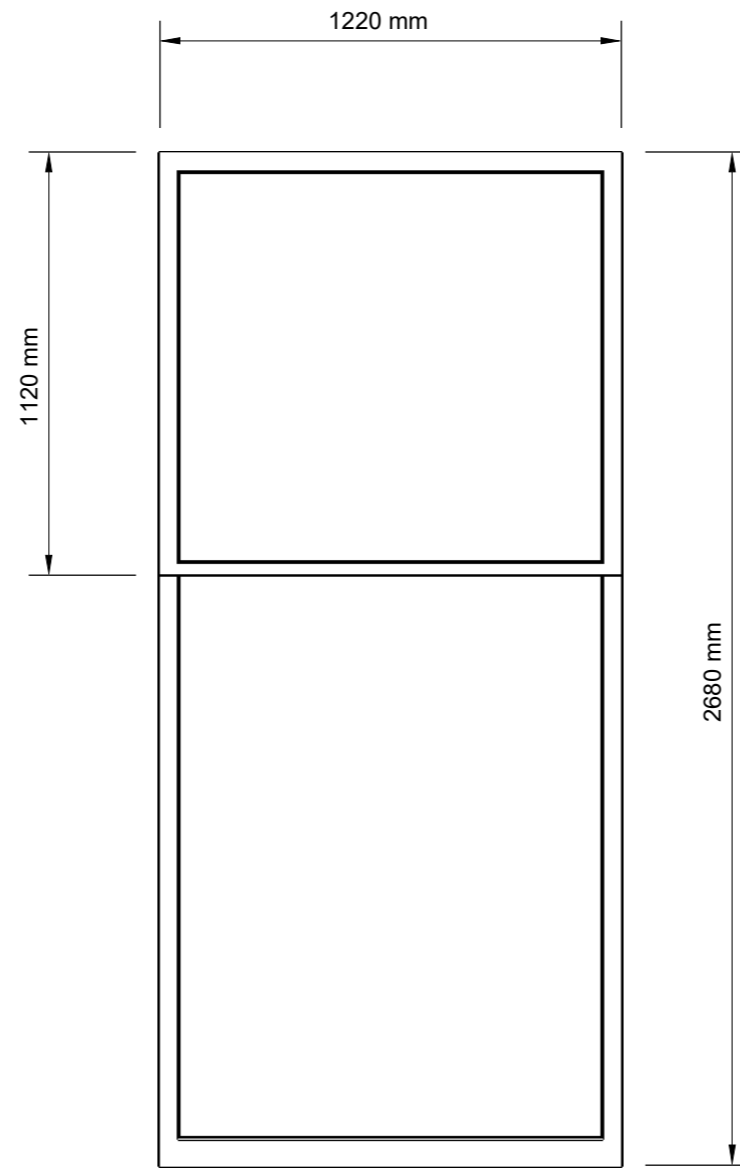


Reference: B

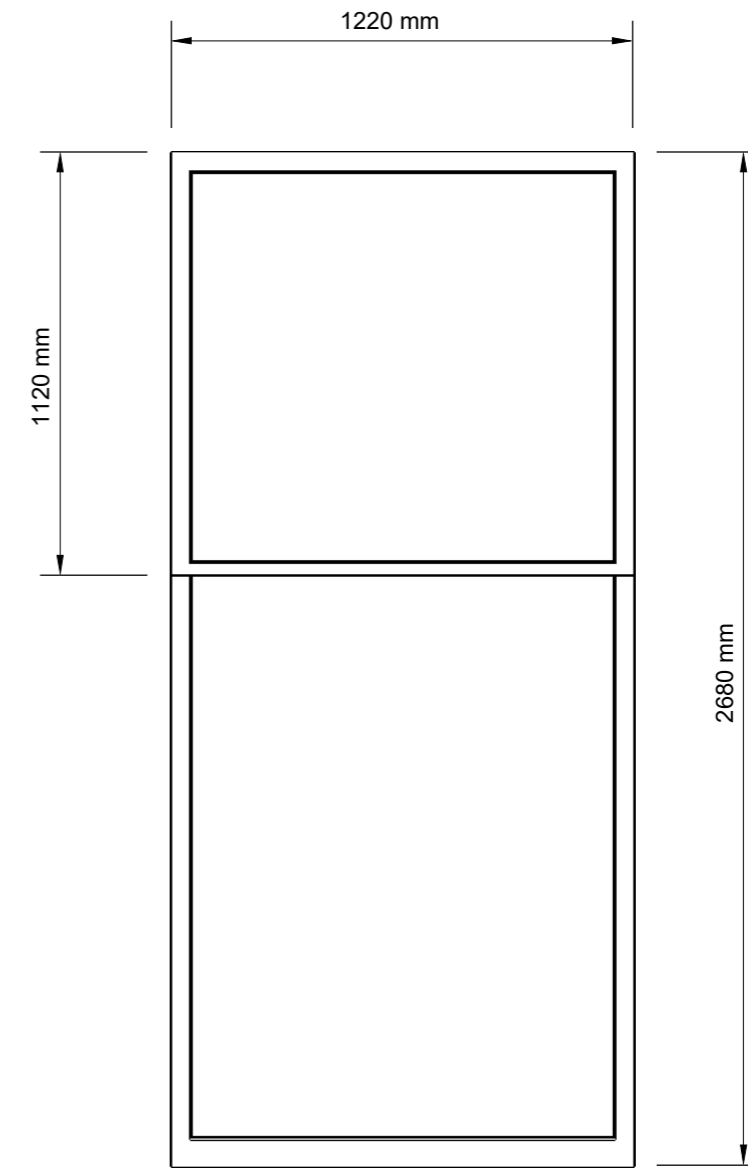

Reference: C

Exterior of windows will be painted to match existing finish.

All windows will be fitted with a 4/12/4 low E gas filled unit to achieve a 'U' value of 1.4.

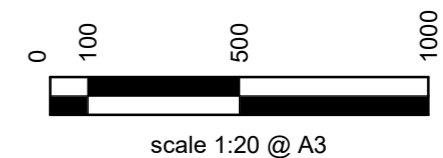

Windows will be manufactured in traditional ropes & weights, NOT spiral balances.

Preservation Windows
6 Telford Place
Lenziemill
Cumbernauld
G67 2NH


CLIENT
Eugene Kolesnichenko

PROJECT
First Floor, 199 Wilton Street,
Glasgow G20 6DF


ISSUE
12/12/2023
DRAWN BY
Maddie McCartney

**Front
Elevation**

A.01

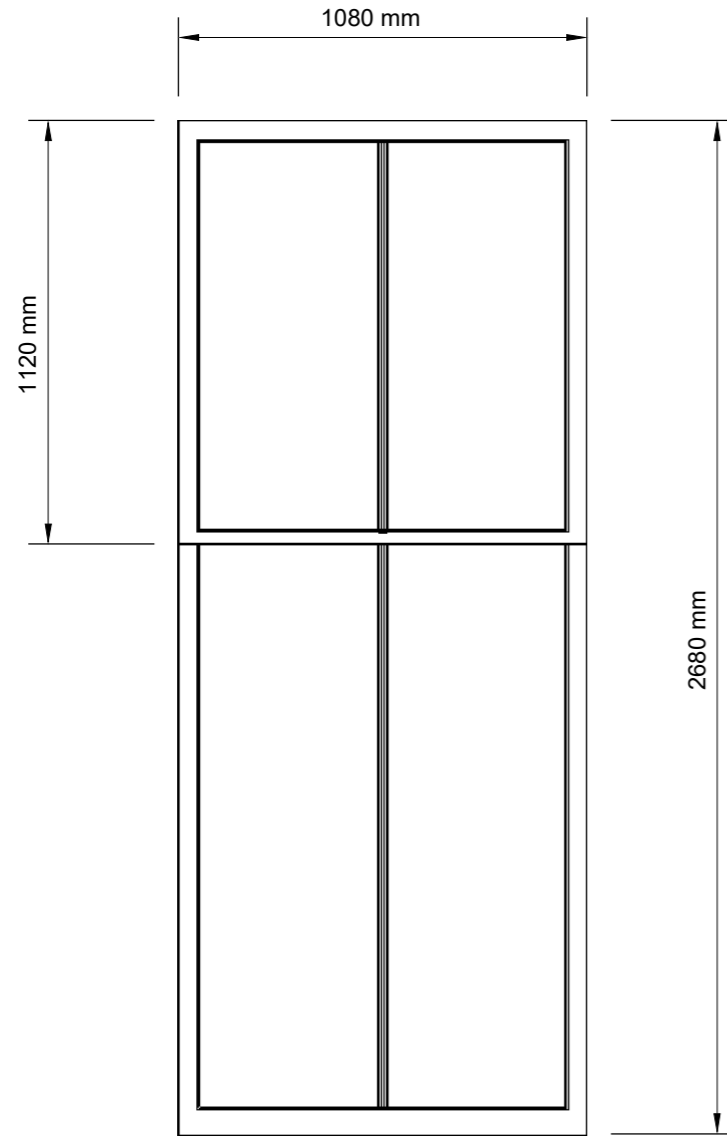


Reference: D

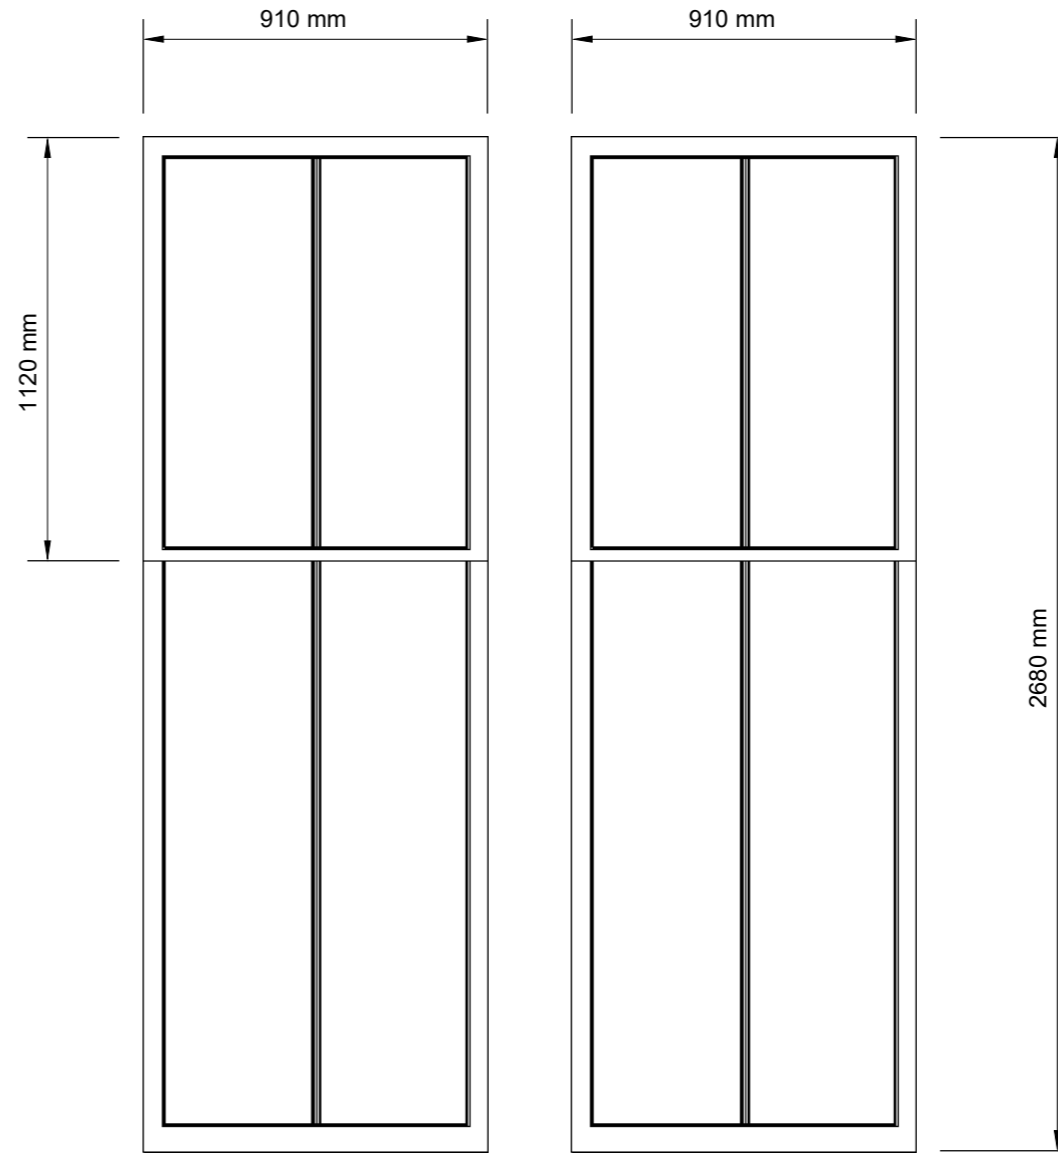

Reference: E

Exterior of windows will be painted to match existing finish.

All windows will be fitted with a 4/12/4 low E gas filled unit to achieve a 'U' value of 1.4.

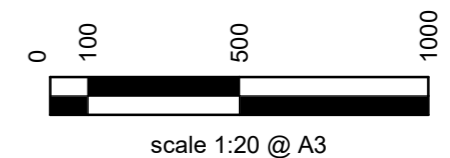

Windows will be manufactured in traditional ropes & weights, NOT spiral balances.



Preservation Windows
6 Telford Place
Lenziemill
Cumbernauld
G67 2NH

CLIENT
Eugene Kolesnichenko

PROJECT
First Floor, 199 Wilton Street,
Glasgow G20 6DF

ISSUE
12/12/2023
DRAWN BY
Maddie McCartney

**Rear
Elevation**

A.02