

MORE THAN LOFTS

Tel: 020 8330 0090


32 Central Road

Worcester Park


Surrey

KT4 8HZ

Copyright More Than Lofts ©

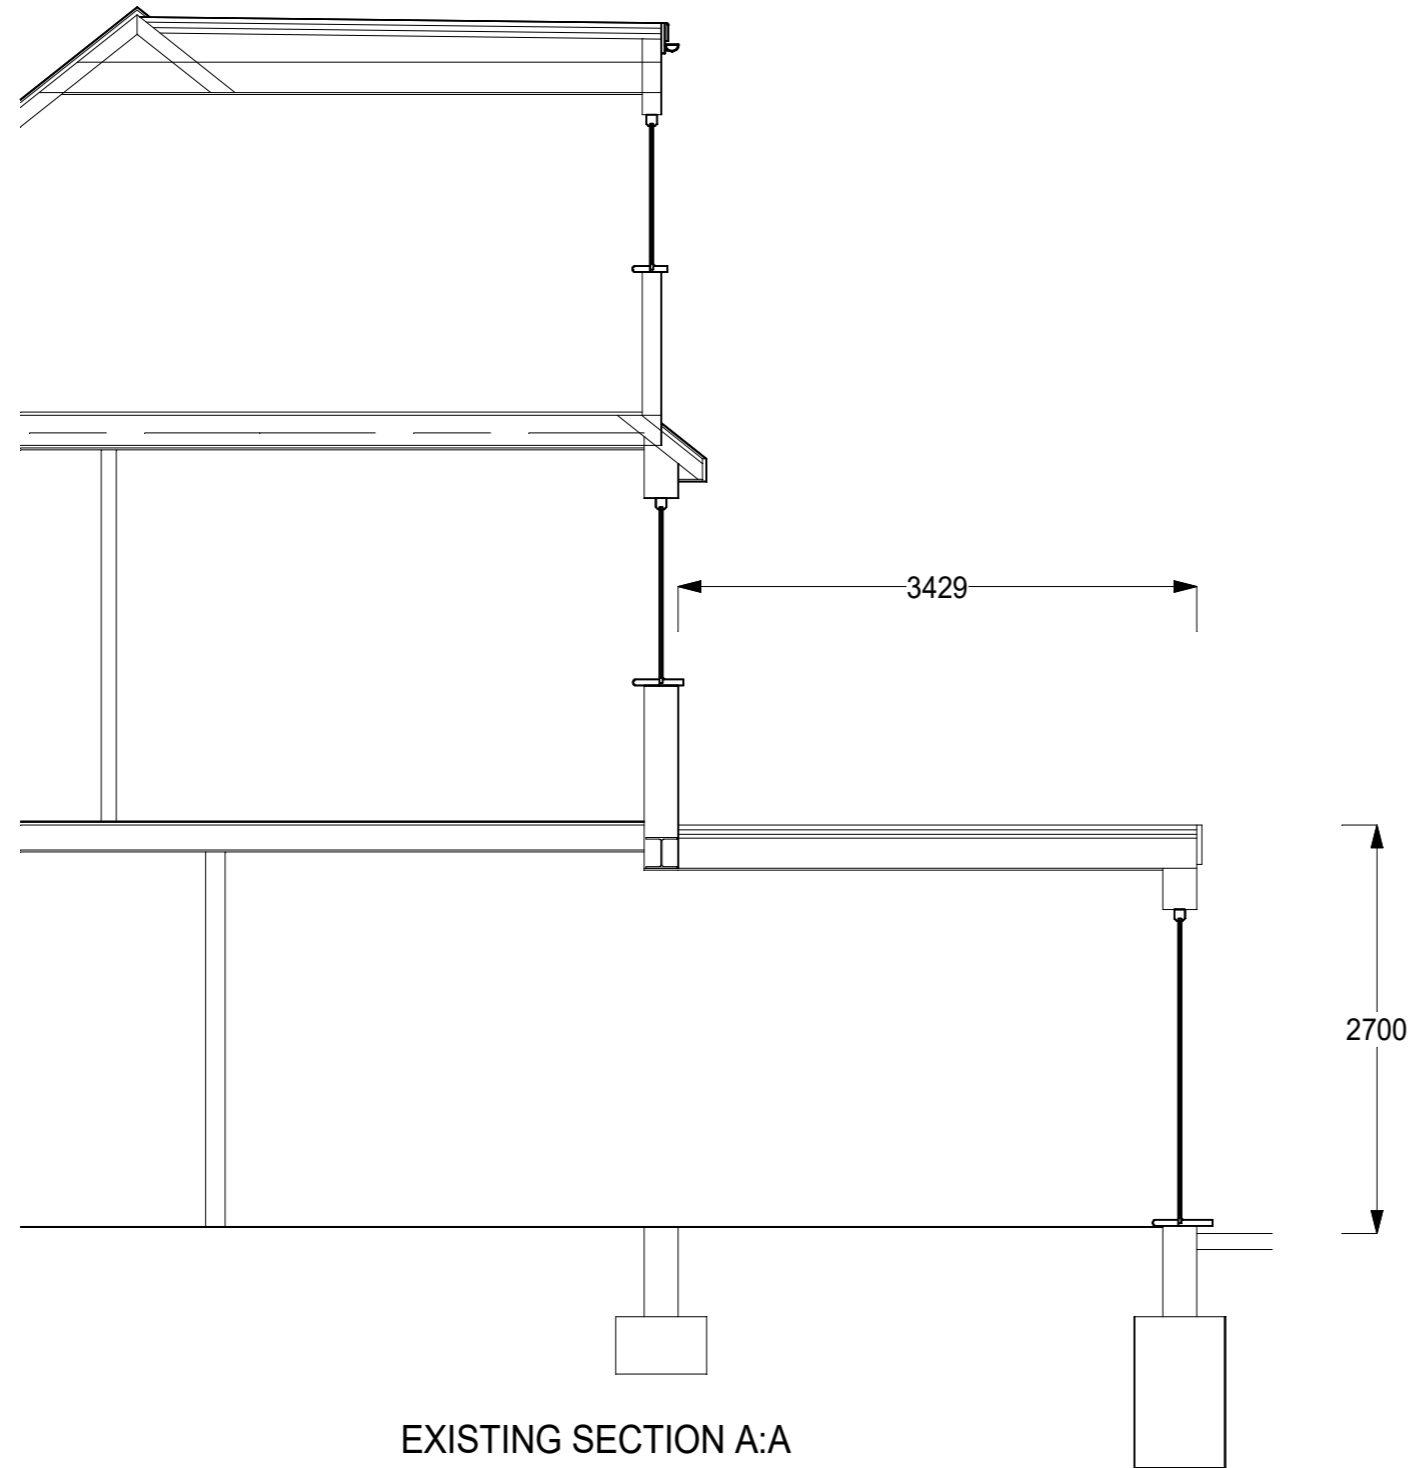

EXISTING SECTION A:A

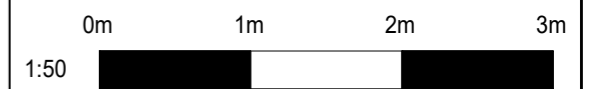

39 Hollington Crescent
New Malden
Surrey
KT3 6RR
Existing Section A:A

Scale 1:50 @ A3

date 10:01:2024

dw no holc-39-4

revised

no