

| No. | Description | Date |
|-----|-------------|----------|
| 1 | First issue | 14.11.23 |
| | | |
| | | |
| | | |
| | | |
| | | |


Notes

A datum level of 0.000 has been established as the ground floor finished floor level of the dwelling.


Whilst every effort has been made to accurately measure the property; all dimensions should be checked on-site prior to construction.

Key

- SE structural engineer
- MJ movement joint
- RWP rainwater pipe
- SVP soil vent pipe
- CPD cupboard
- WR wardrobe
- RL roof light
- MH manhole
- TD tumble drier
- WM washing machine
- FF fridge / freezer
- OV oven
- HB hob

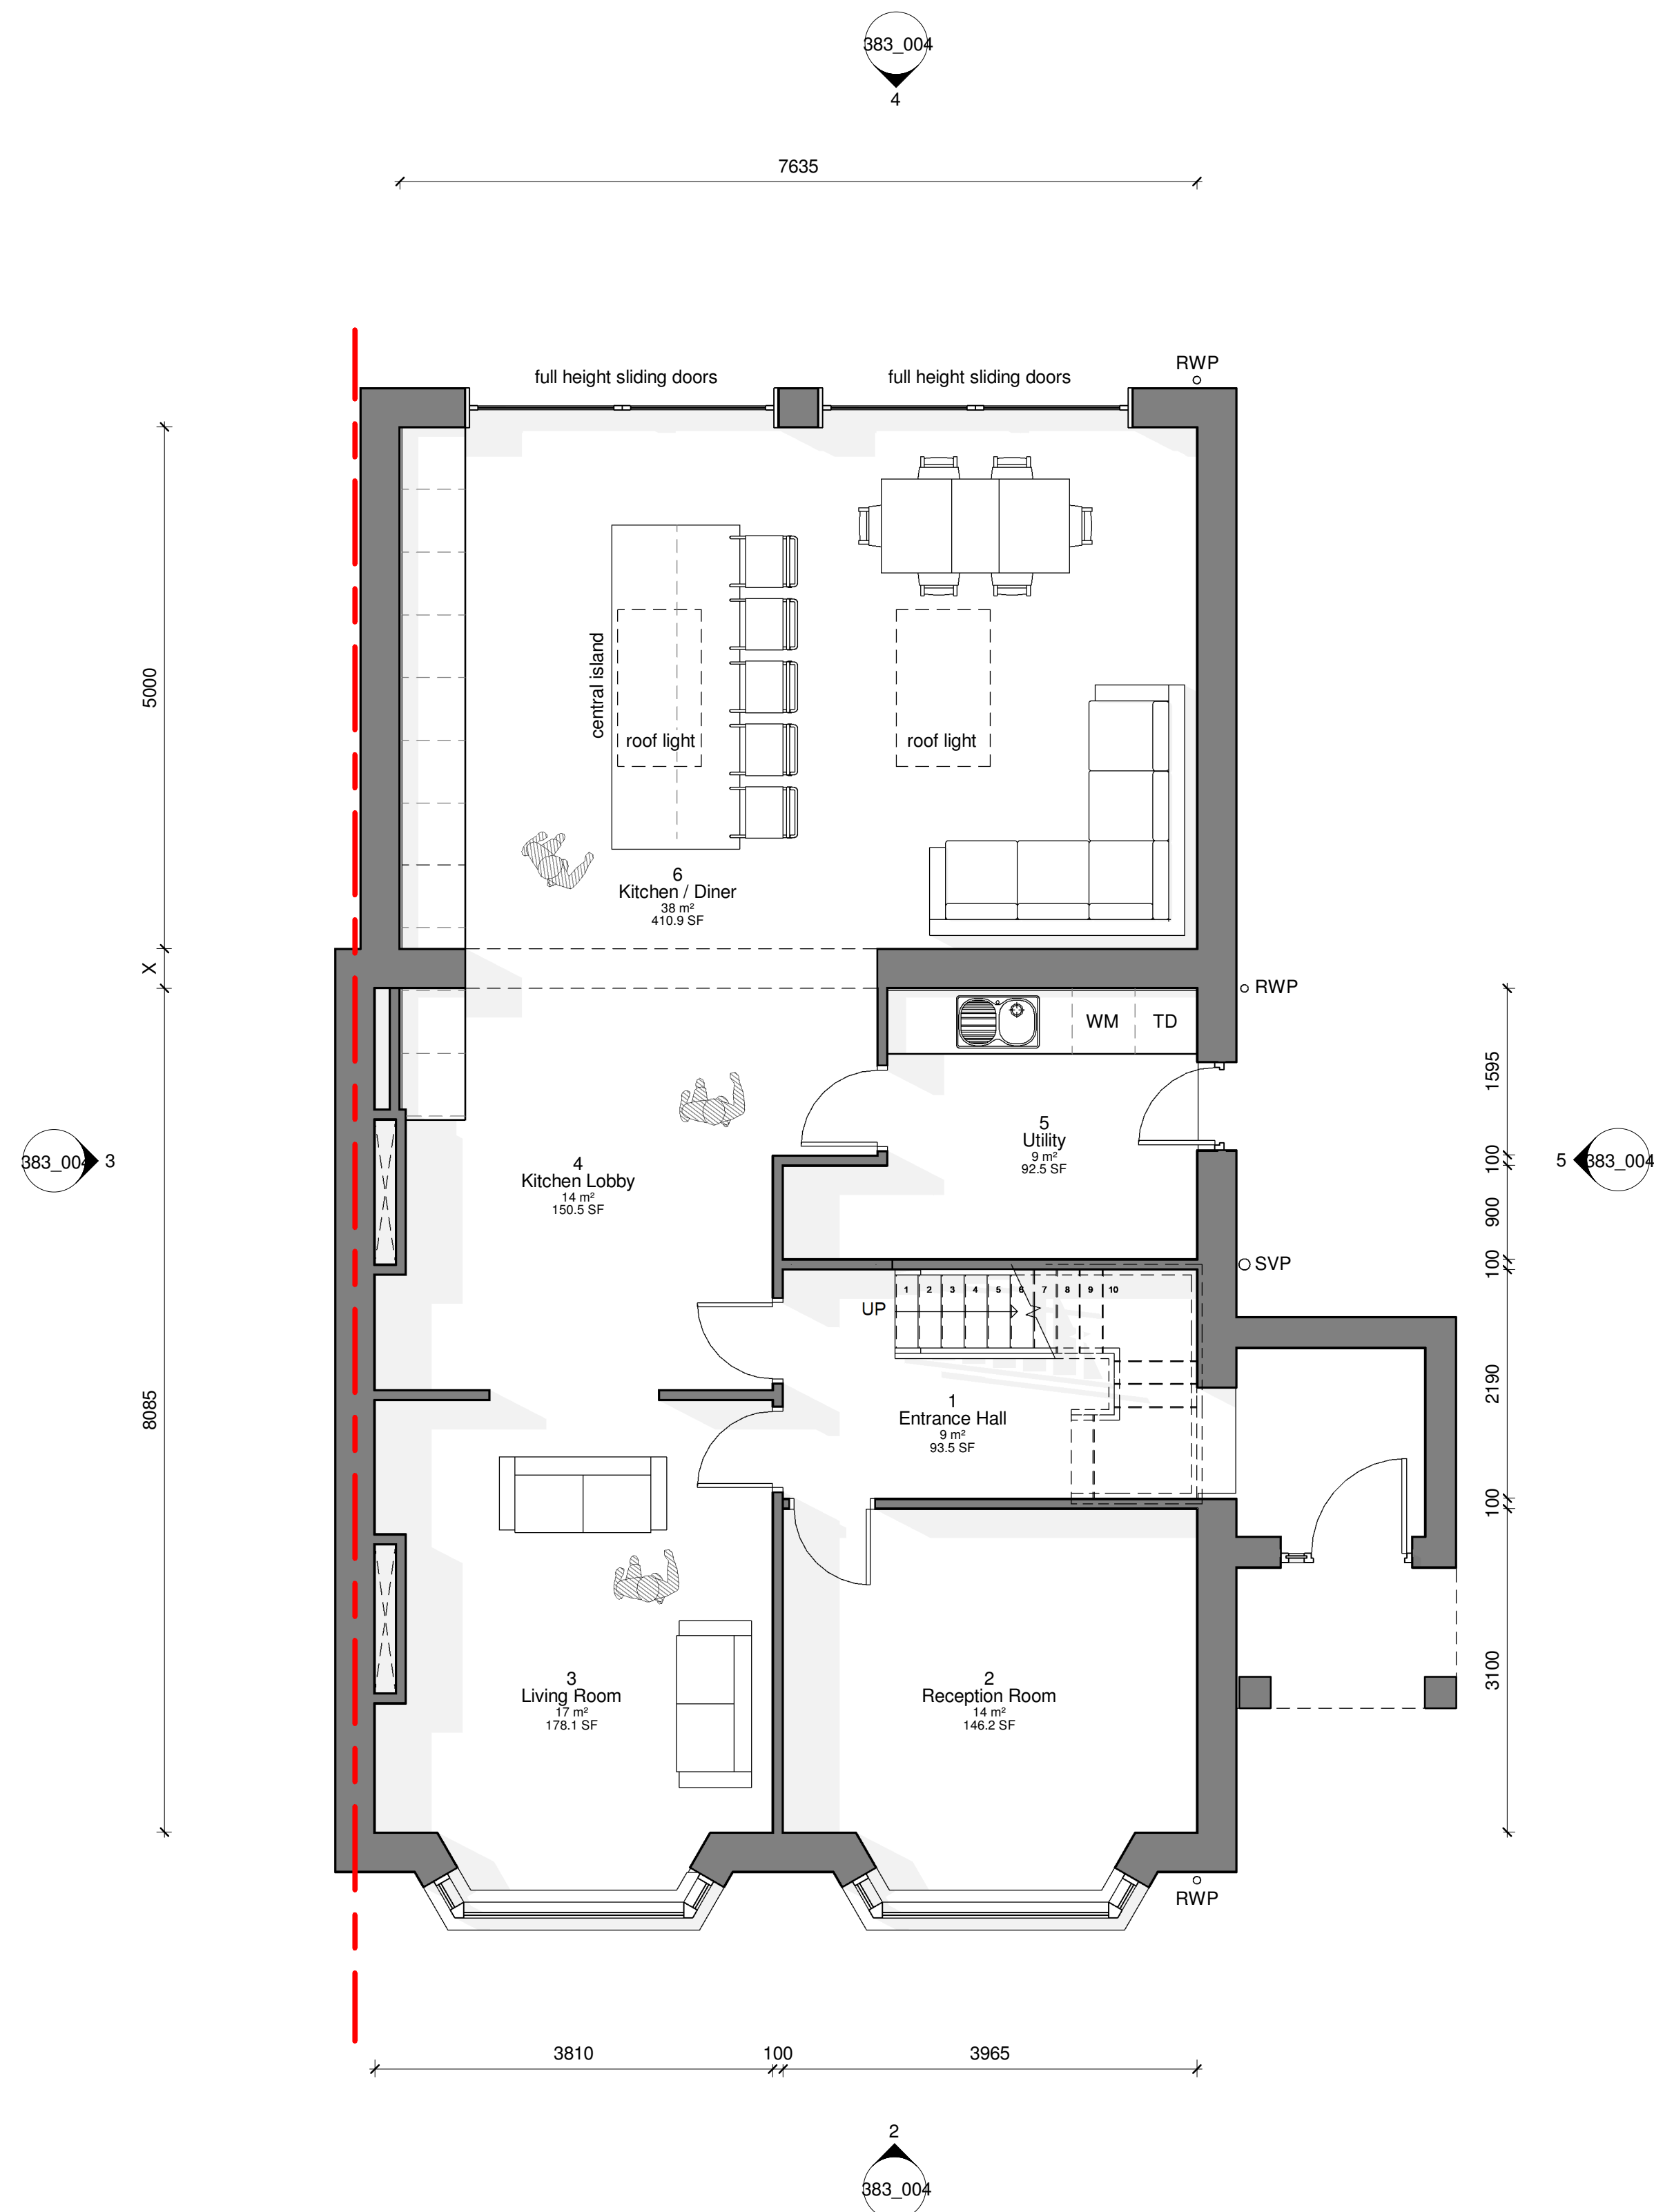


1 00_Ground Floor (EXISTING)
1 : 50

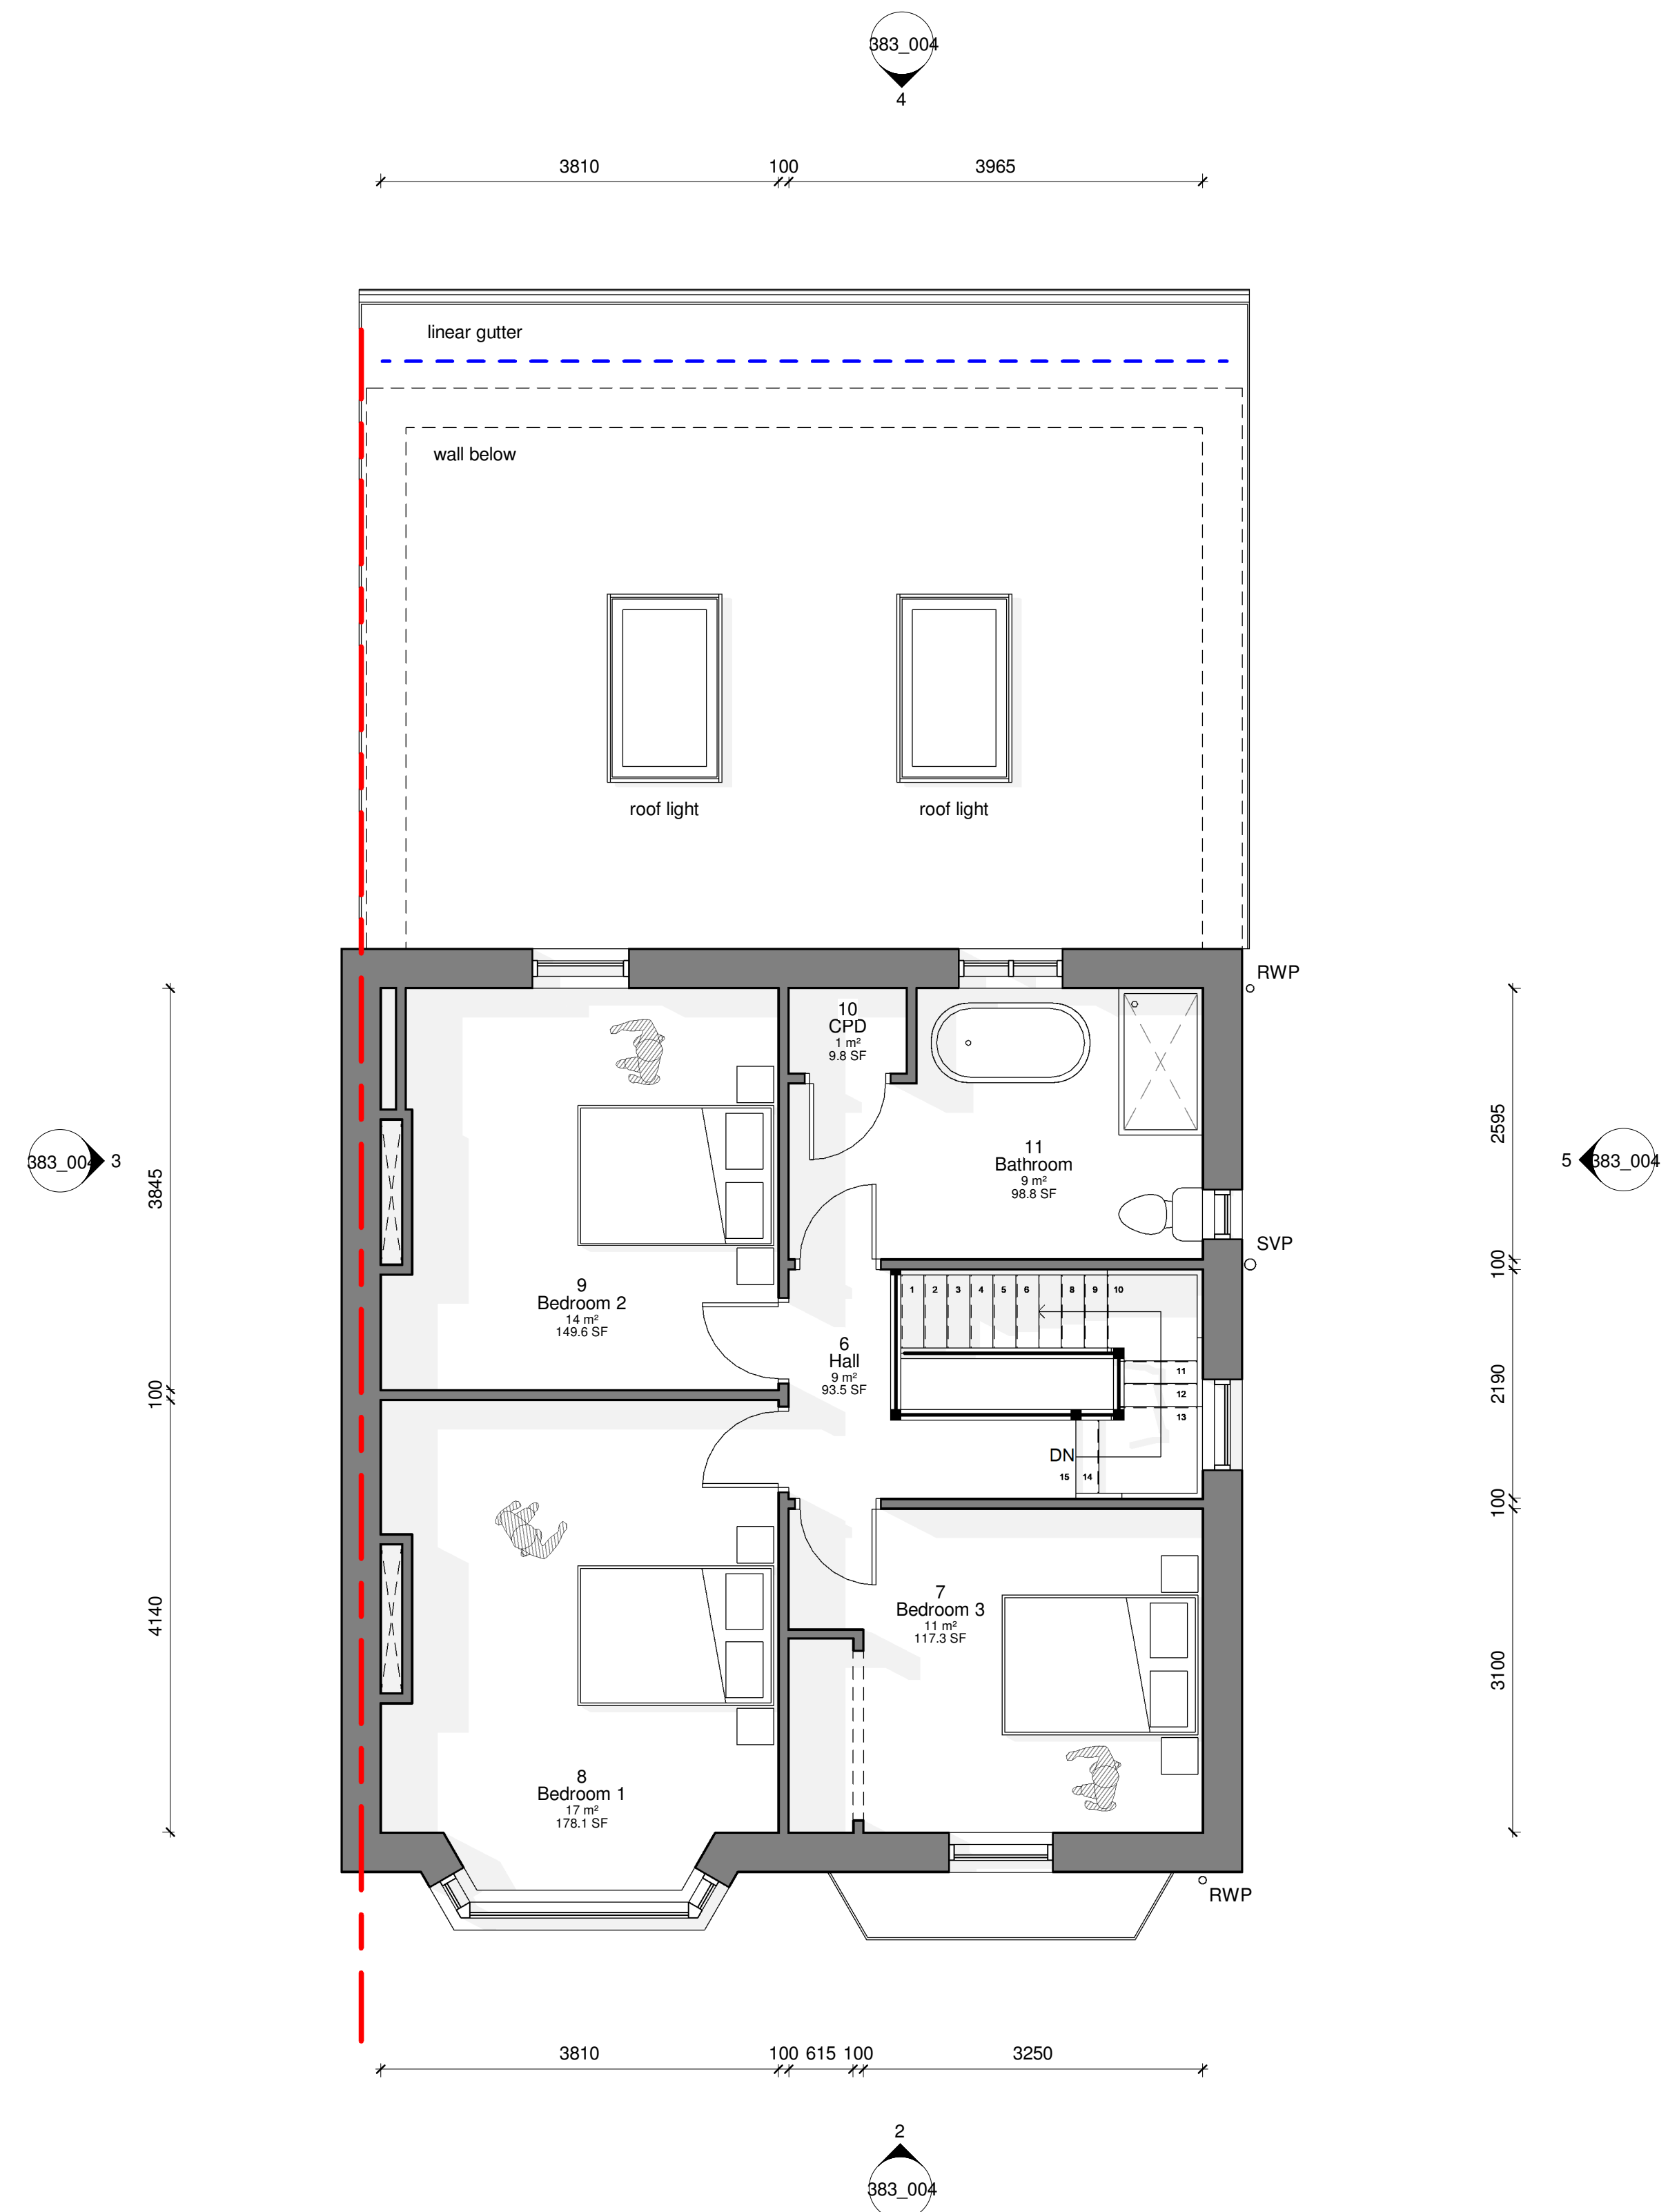

2 01_First Floor (EXISTING)
1 : 50

Ordnance Survey 0100031673

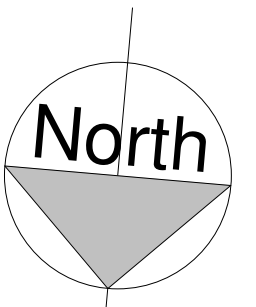

THE
HIVE DESIGN
STUDIO

CODE STATUS SUITABILITY DESCRIPTION
XX S2 FOR INFORMATION

PURPOSE OF ISSUE
PLANNING PERMISSION

PROJECT
2 North Down Road, PL2 3HH

SHEET
GA Plans (EXISTING)

CLIENT
Mr & Mrs Rees

REV 1
Date DWG NUMBER Scale (@ A1)
14th Nov 23 383_003 1 : 50