

Outline of Applicant's Land Ownership
 Outline of Application Site

Location Plan
 Scale 1:1250 @ A3



Proposed solar panels
 to rear side of roof

Block Plan - Proposed
 Scale 1:200 @ A3




Project
 4 Model Cottage
 Vapery Lane
 Pirbright, GU24 0QB

Title
 Proposed
 Location Plan and Block Plan

Job No.	Scale	Drawing No.
MLC-01	varies@A3	PL-001-2
Date	Revision	
17.01.24	-	

Rev.	Date	Description	By/Chk.

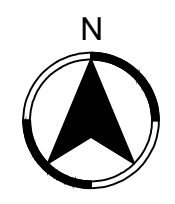

FOR PLANNING

Notes:

- This drawing is a schematic proposal only and needs to work in conjunction with Structural Engineer's detailing.
- All drainage as per Engineer's specification.
- This drawing must be read in conjunction with all relevant Architect, consultant, sub-contractors & specialist supplier drawings.
- All dimensions are in meters unless stated otherwise.
- Contractors must verify all dimensions on site prior to construction. Client to be notified in writing of any discrepancies.
- All work must comply with the latest edition of the Building Regulations and all relevant amendments for work carried out in England or Wales, or the latest edition of the Building Standards (Scotland) Regulations and all relevant amendments, for work carried out in Scotland - whichever is applicable.
- All electrical work to be to the latest edition of the I.E.E Regulations in accordance with BS 7671 2000.
- All drainage to the satisfaction of the local authority.
- All work to comply with the latest regulations of Building Operations (Scotland).
- Tarmac falls to be minimum 1 in 60 as per Engineer's specifications.